




# Exhibit I - JH Existing Conditions Set

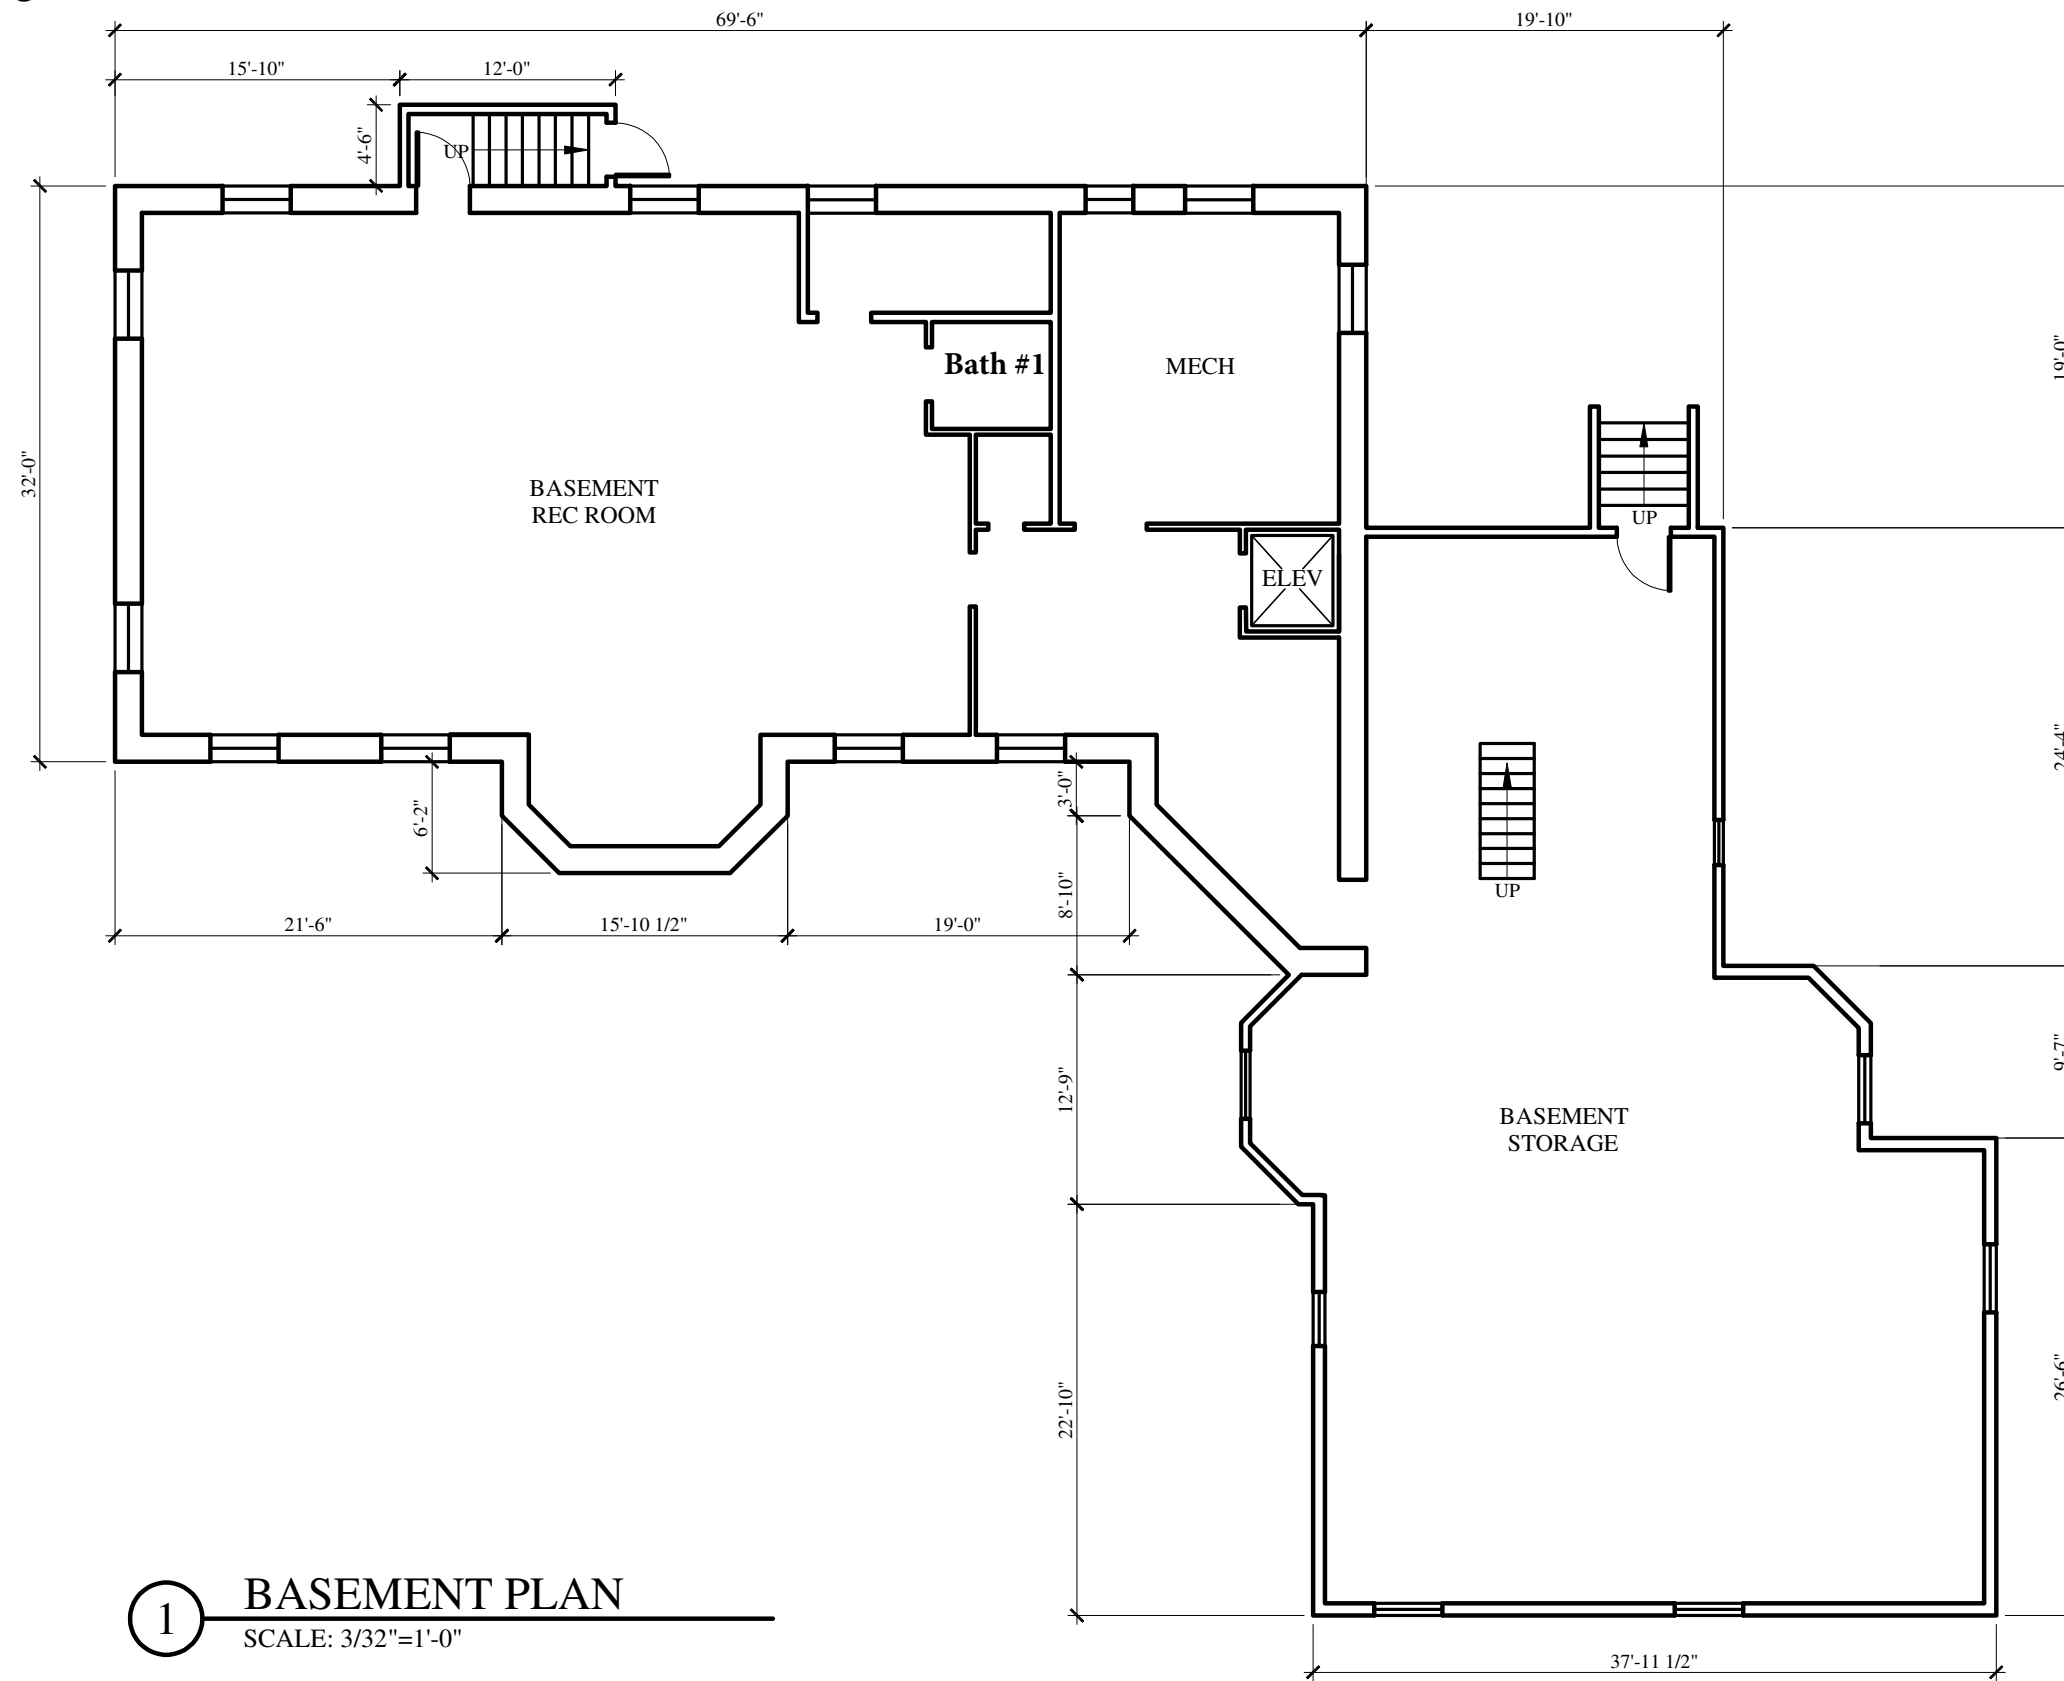

1 BASEMENT PLAN  
SCALE: 3/32"=1'-0"

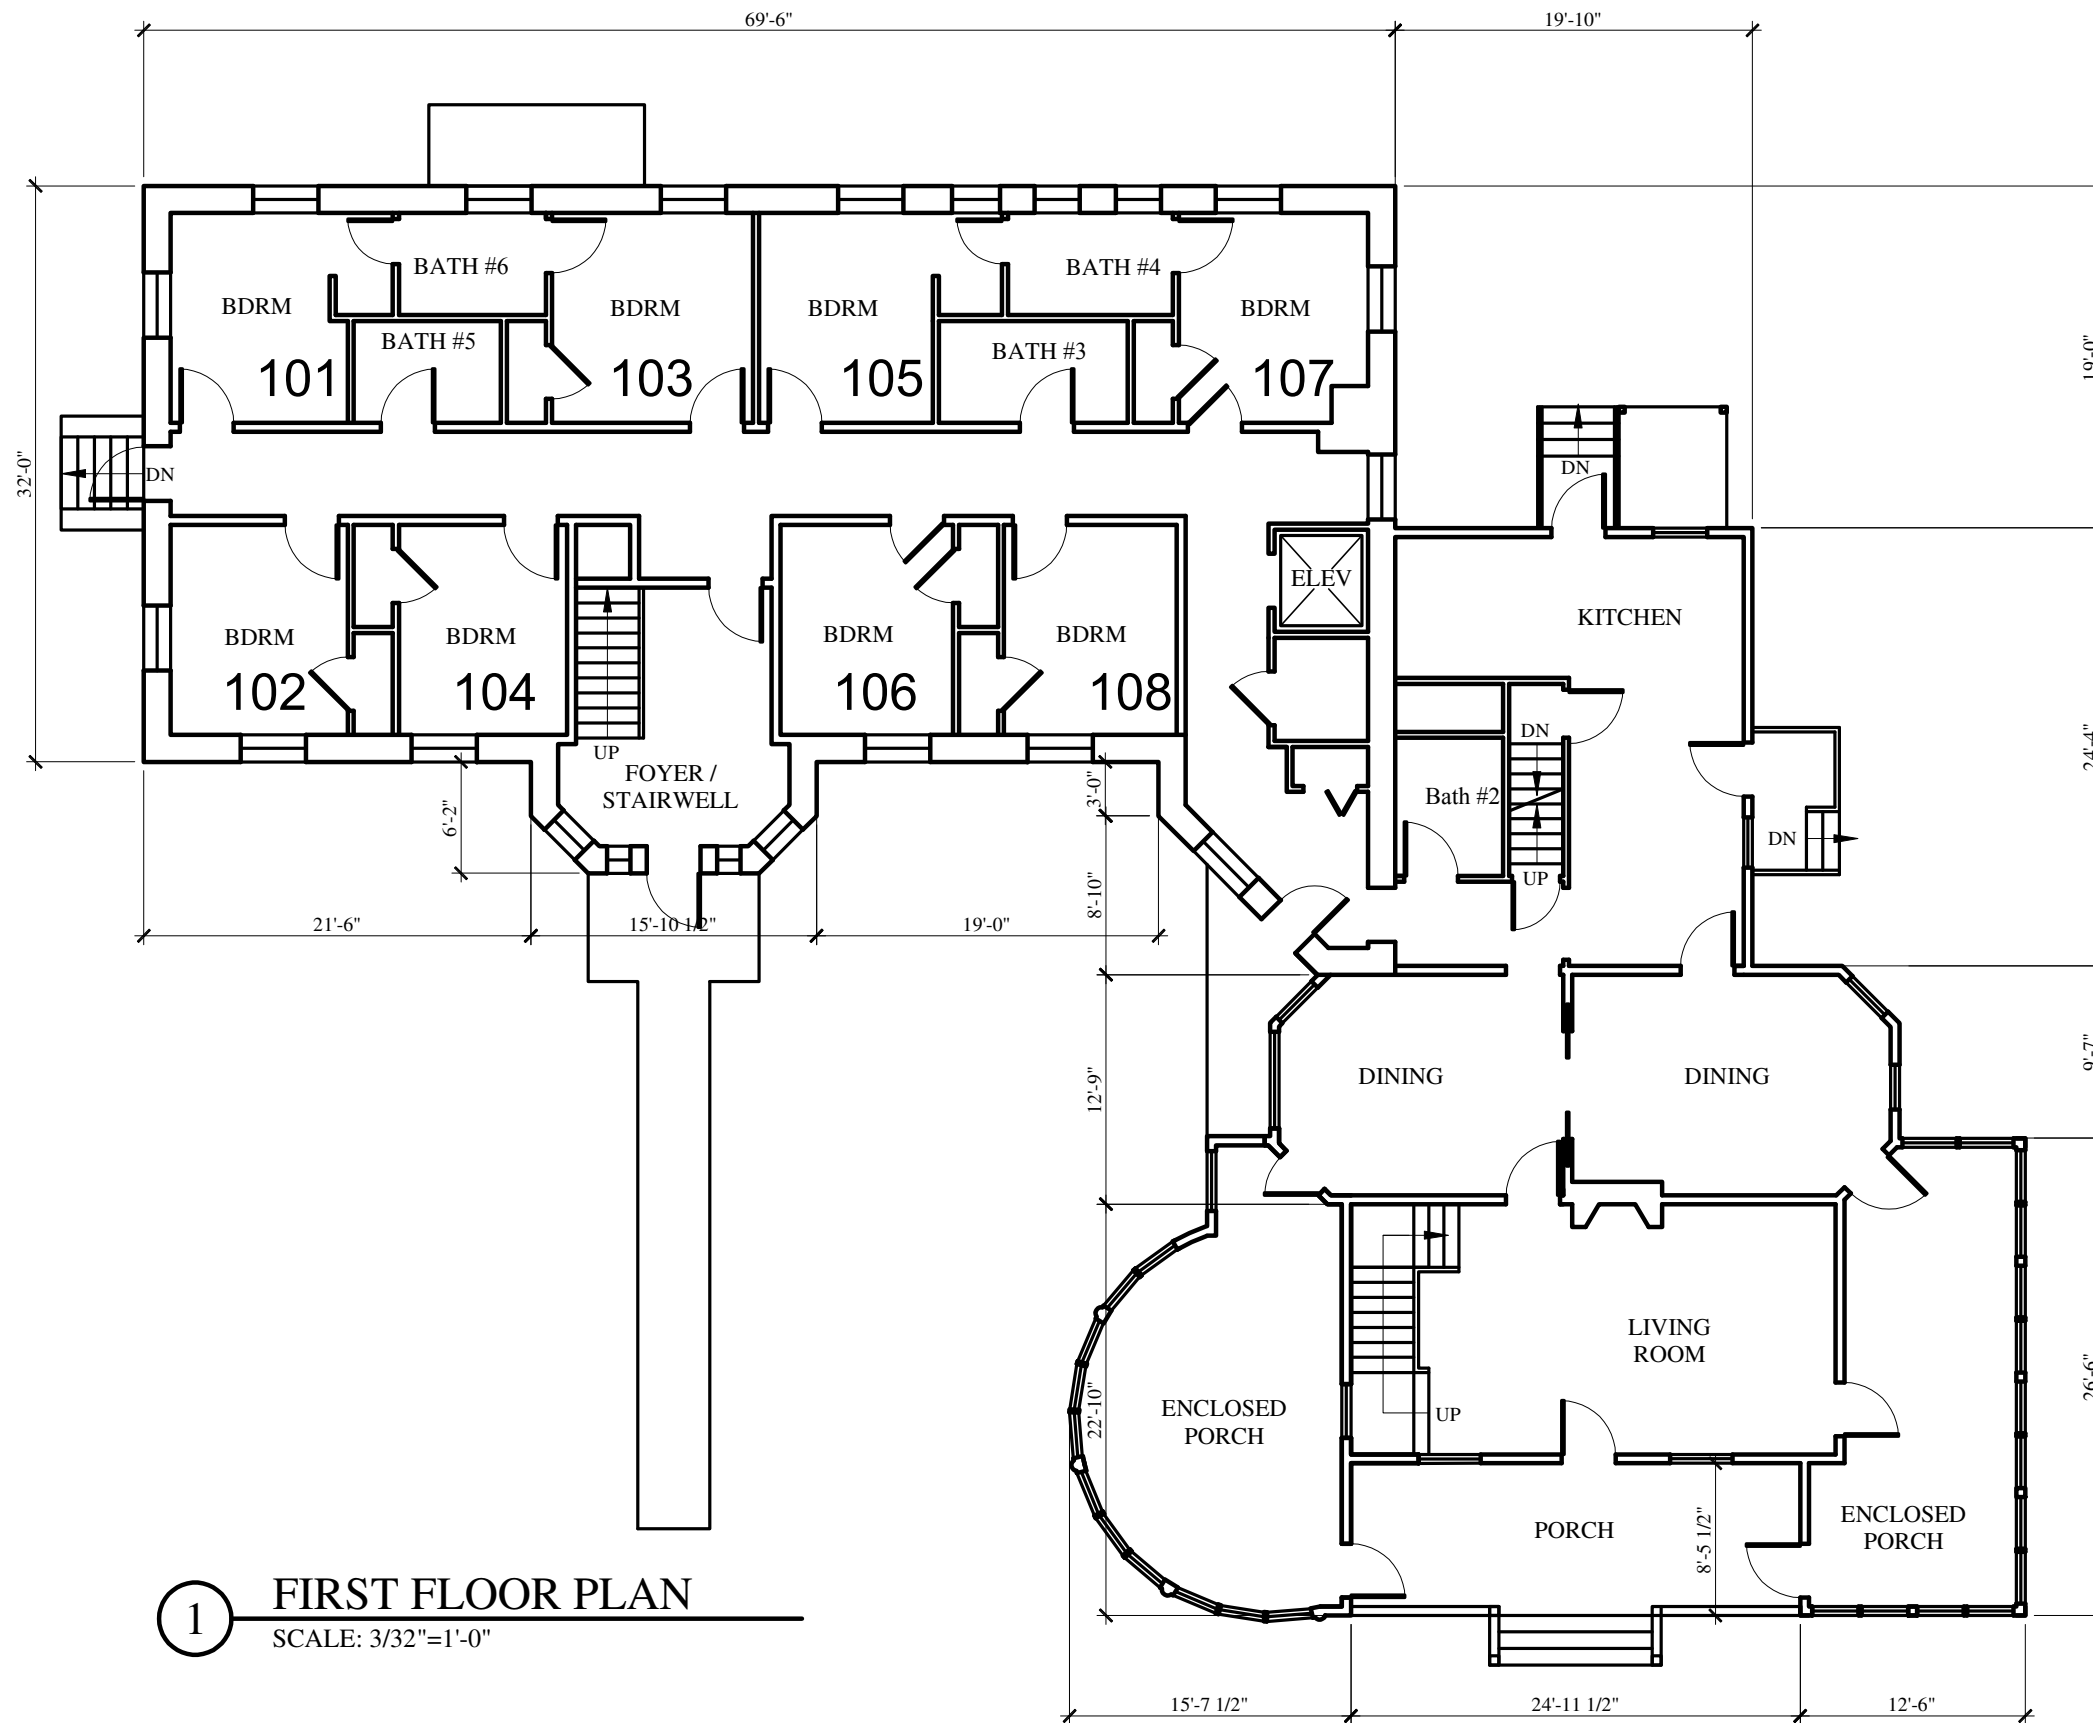




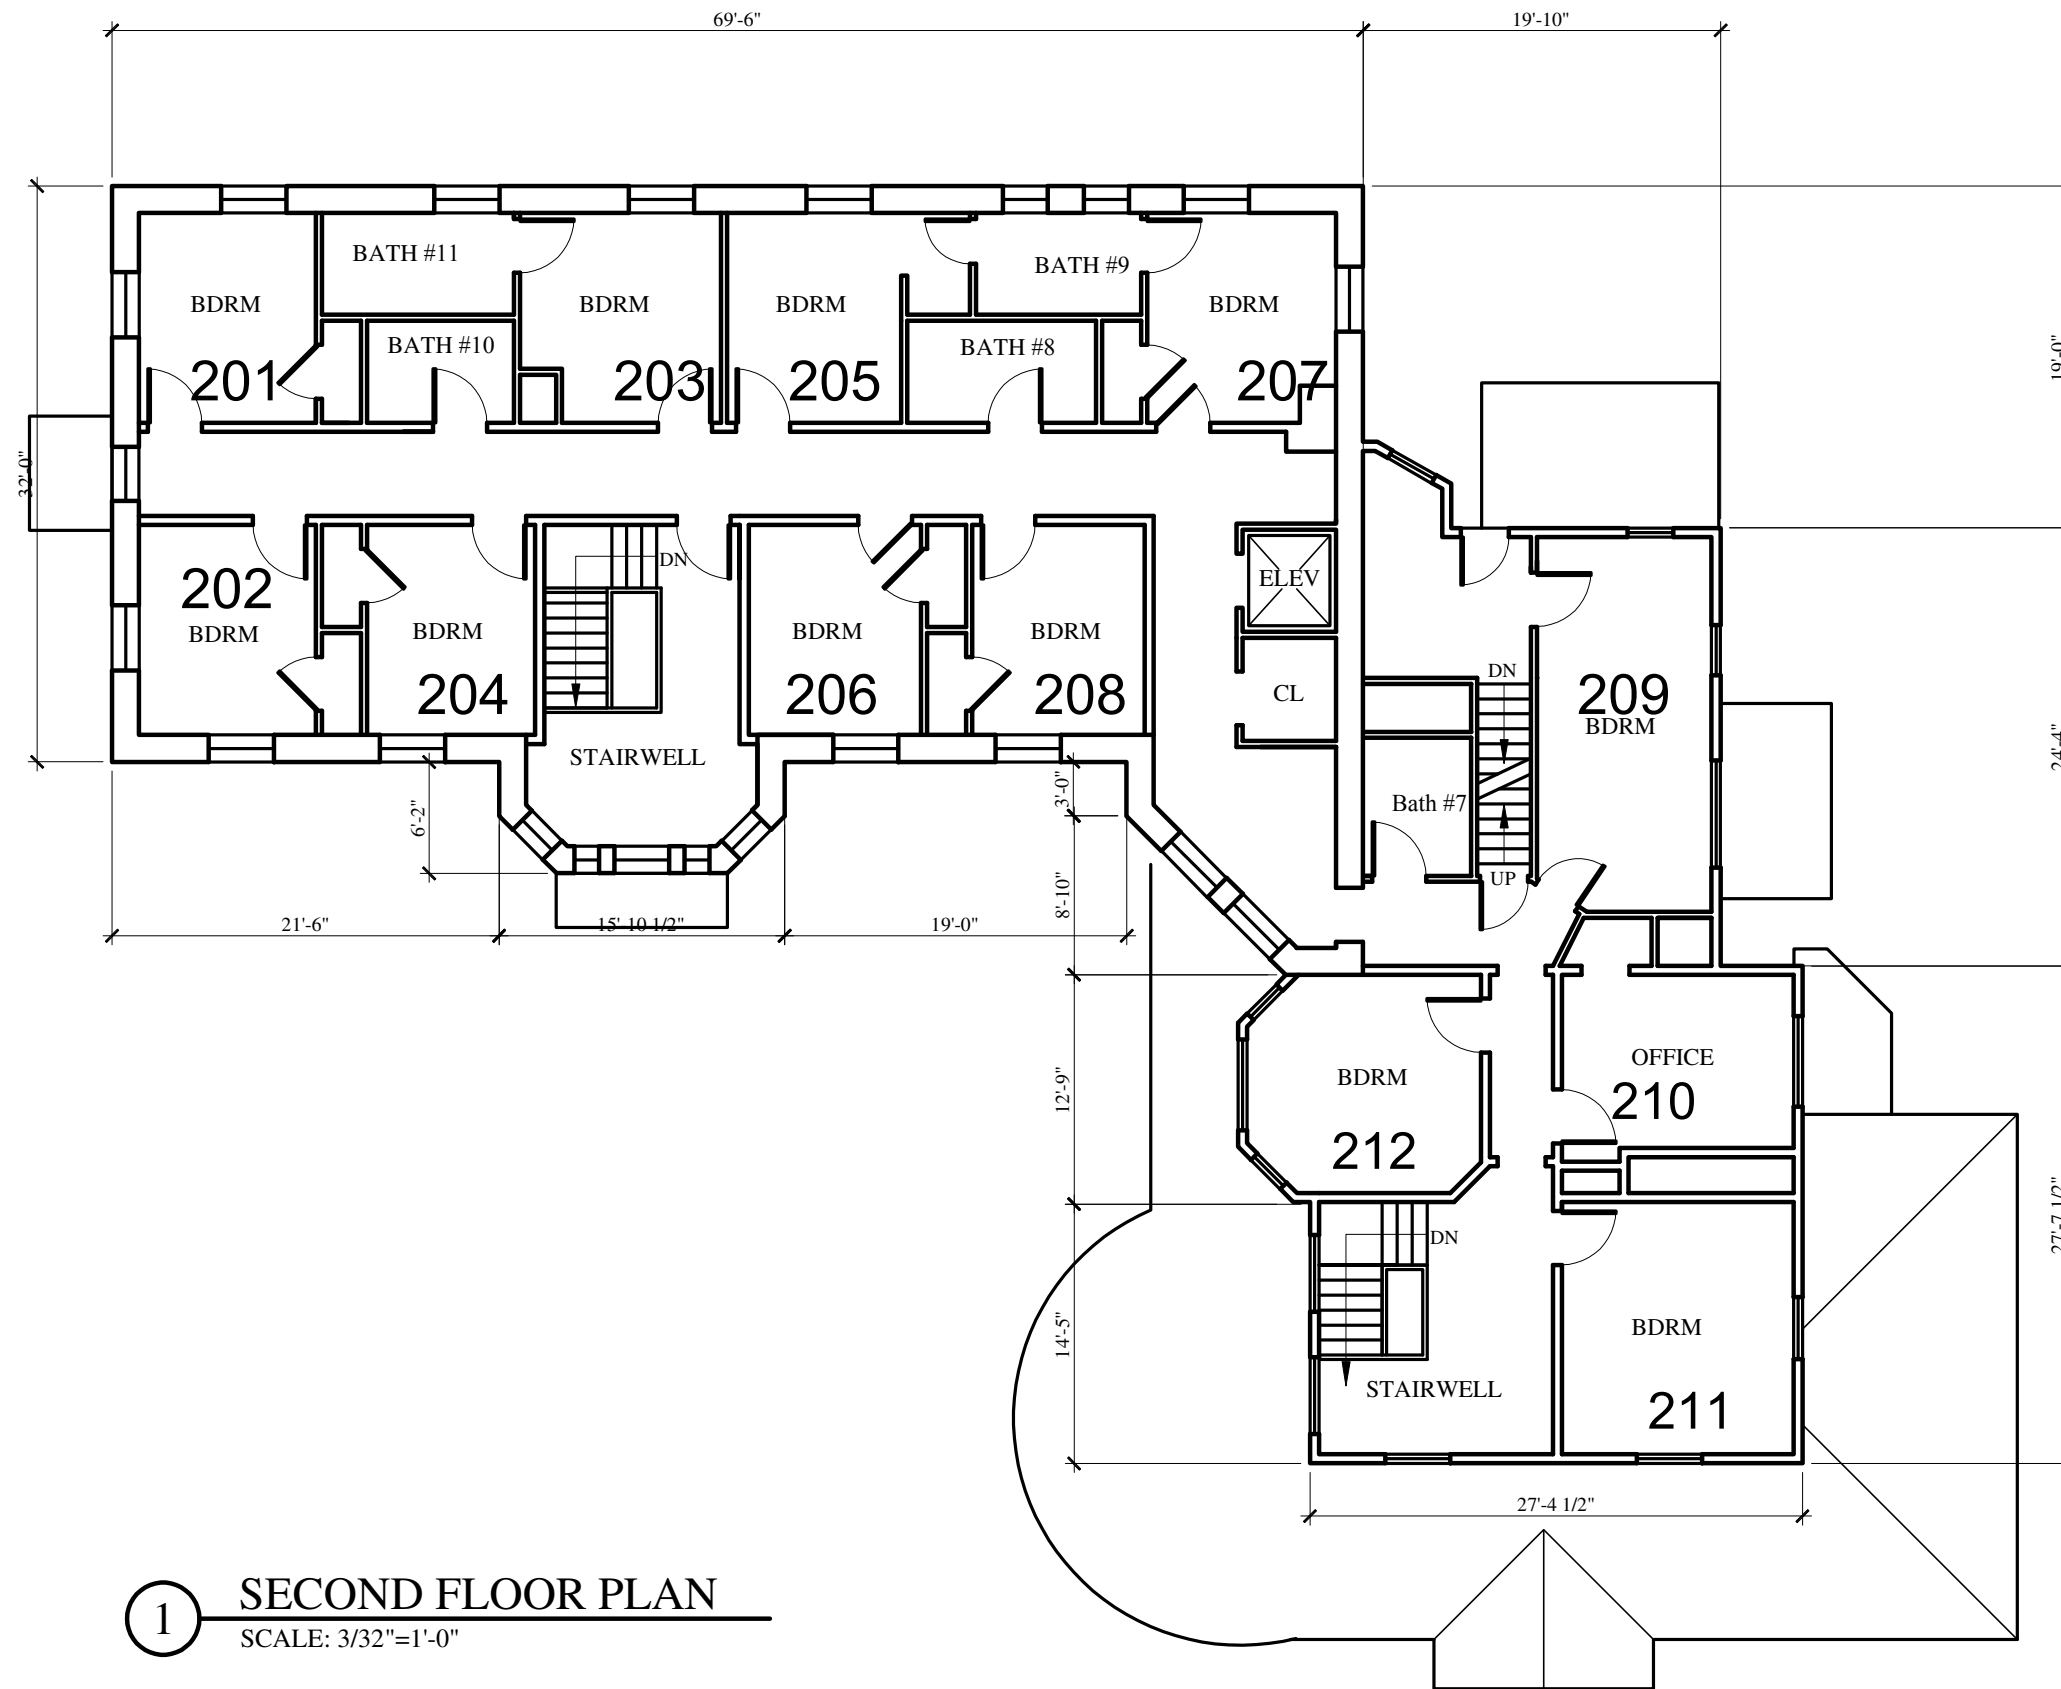

1 SECOND FLOOR PLAN  
SCALE: 3/32"=1'-0"



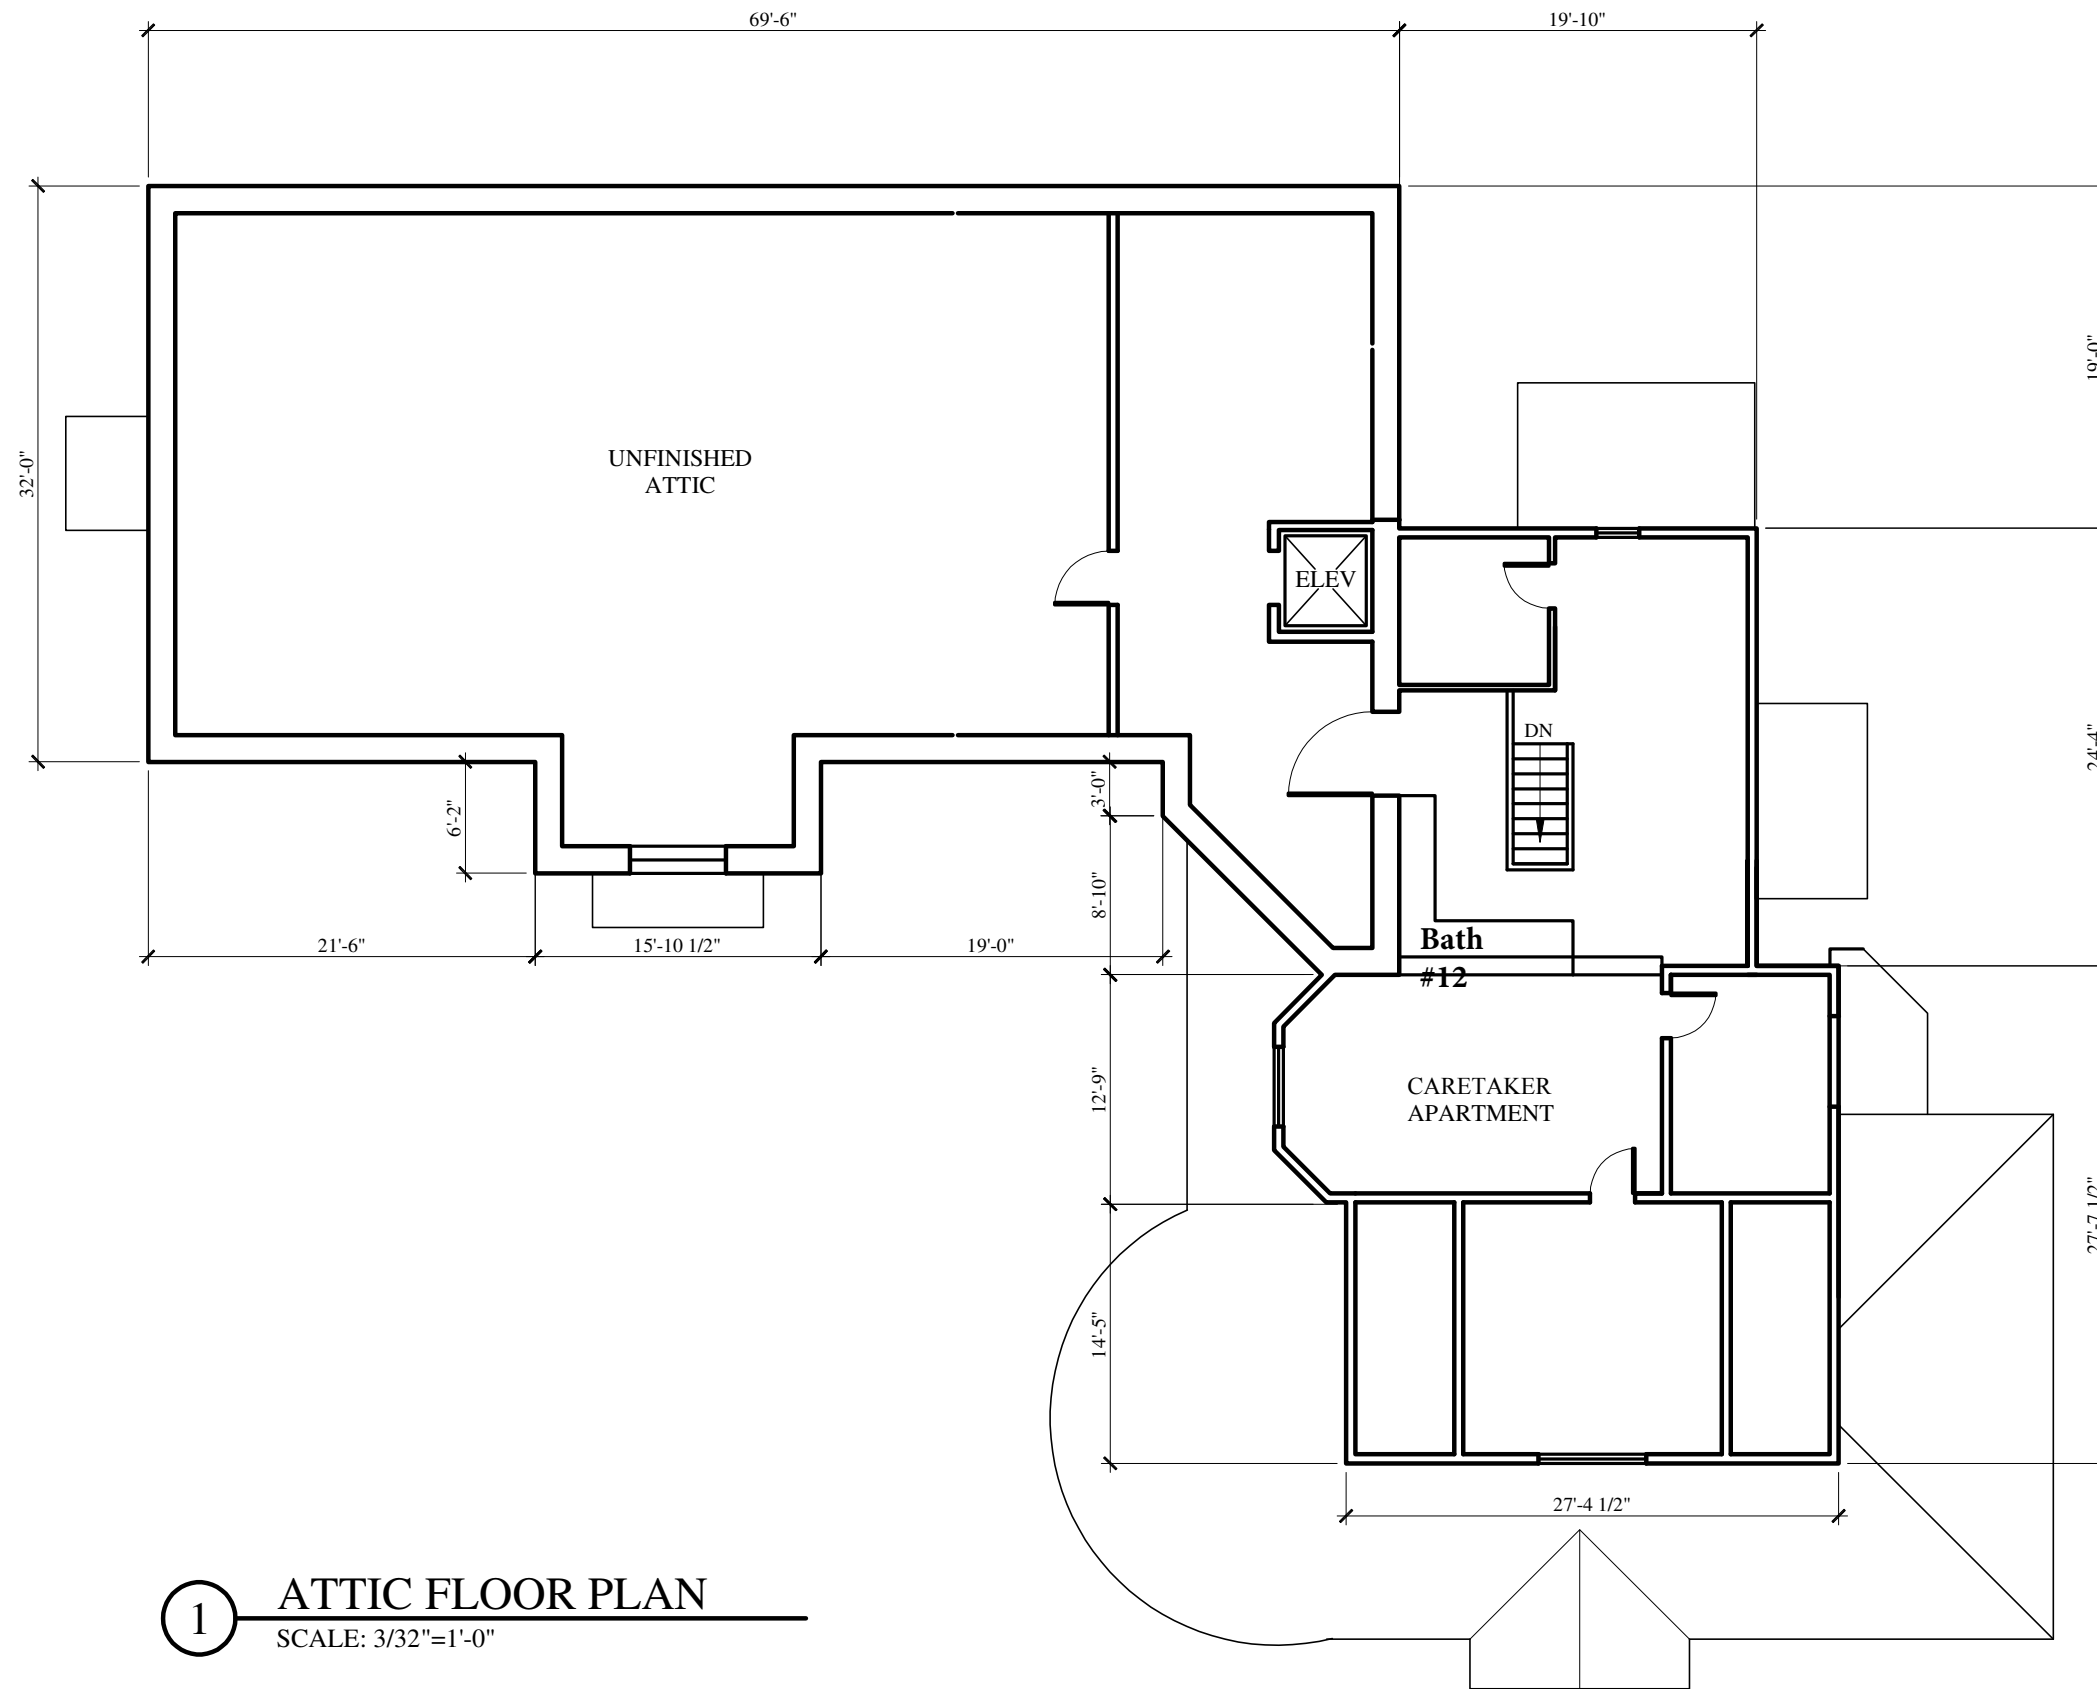

1 ATTIC FLOOR PLAN  
SCALE: 3/32"=1'-0"





2 WEST ELEVATION  
SCALE: 3/32"=1'-0"



1 SOUTH ELEVATION  
SCALE: 3/32"=1'-0"



2 EAST ELEVATION  
SCALE: 3/32"=1'-0"



1 NORTH ELEVATION  
SCALE: 3/32"=1'-0"