

14' x 40' BOX

LEVEL 1


SCALE: 3/32" = 1'



LEVEL 2

SCALE: 3/32" = 1'

2 Pods & 2 Bedrooms

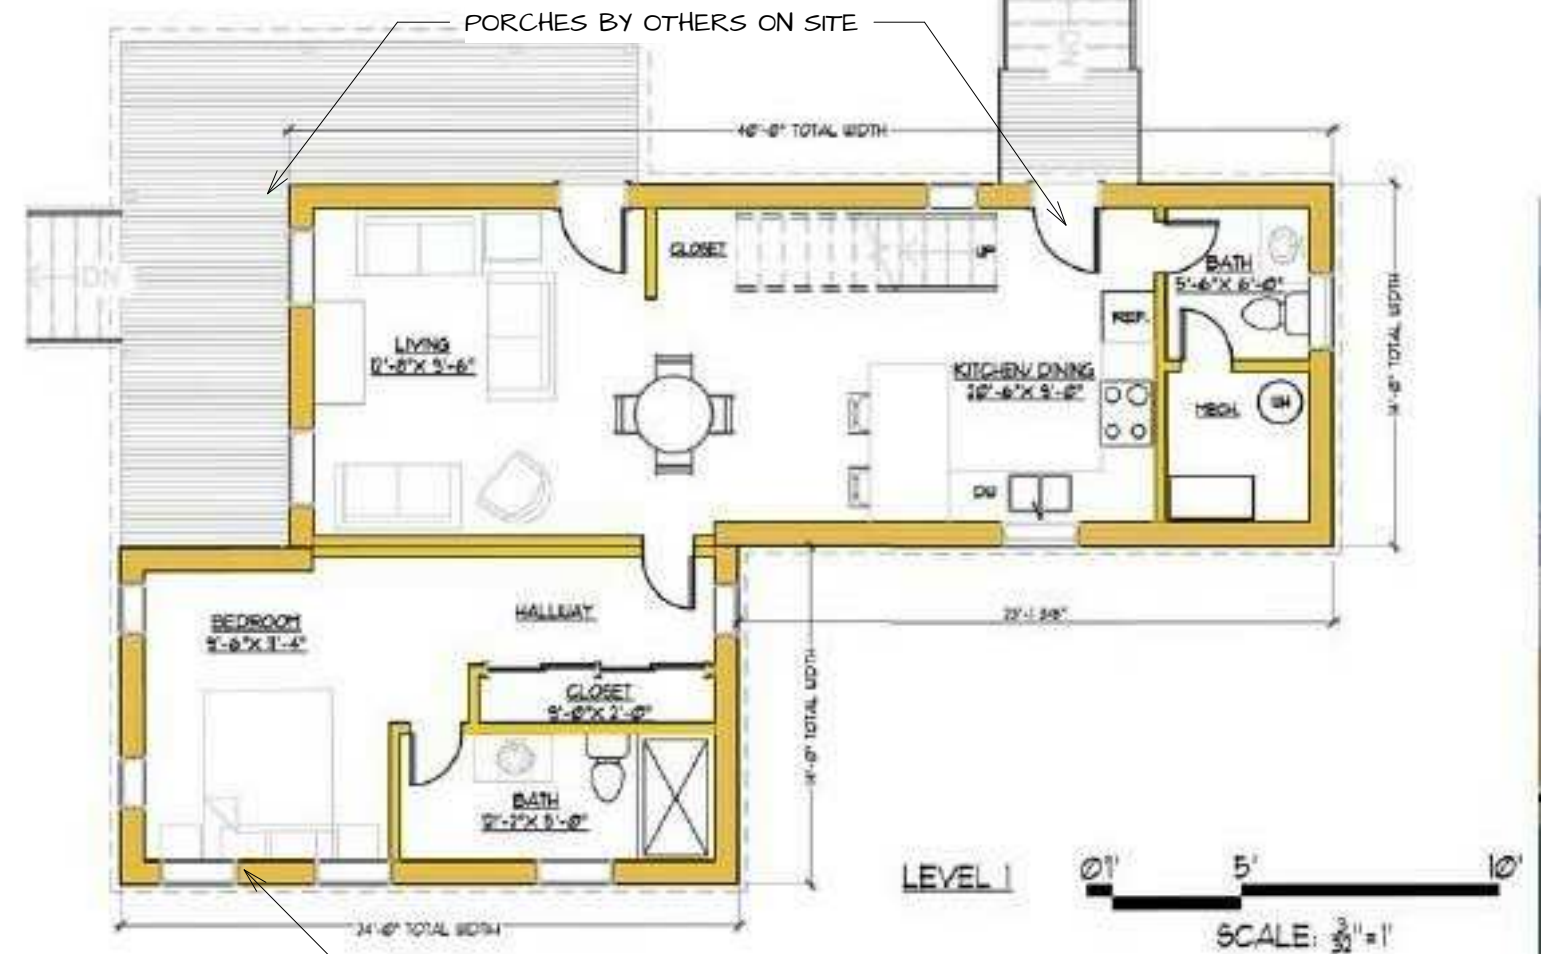

3RD BOX @ 14' X 24' COULD ALSO BE SLID BACK FROM FRONT FACADE AS SEEN ON A107

LEVEL 1

SCALE: 3/32" = 1'

2ND FLOORS IDENTICAL

3 Pods & 3rd Bedrooms.

A100A

Model E Plan Types

RACDC Salisbury Block

Ward Joyce Design + Pill-Maharam Architects

Scale

Model E: 2 or 3 Bedroom Contemporary

46 Deerfield Dr.

3/14/21

Montpelier, VT 802-522-0150

wardjoyce@hotmail.com



A100B

2 Bedroom

RACDC Salisbury Block

Ward Joyce Design + Pill-Maharam Architects

Scale

3/14/21

Model E: 2 Bedroom Contemporary

46 Deerfield Dr.

Montpelier, VT 802-522-0150

wardjoyce1@hotmail.com



A100C

3 Bedroom

RACDC Salisbury Block

Ward Joyce Design + Pill-Maharam Architects

Scale

Model E: 3 Bedroom Contemporary

46 Deerfield Dr.

3/14/21


Montpelier, VT 802-522-0150

wardjoyce1@hotmail.com



RENDERING OF FRONT

**B** 1ST FLOOR PLAN  
SCALE 1/4" = 1'-0"

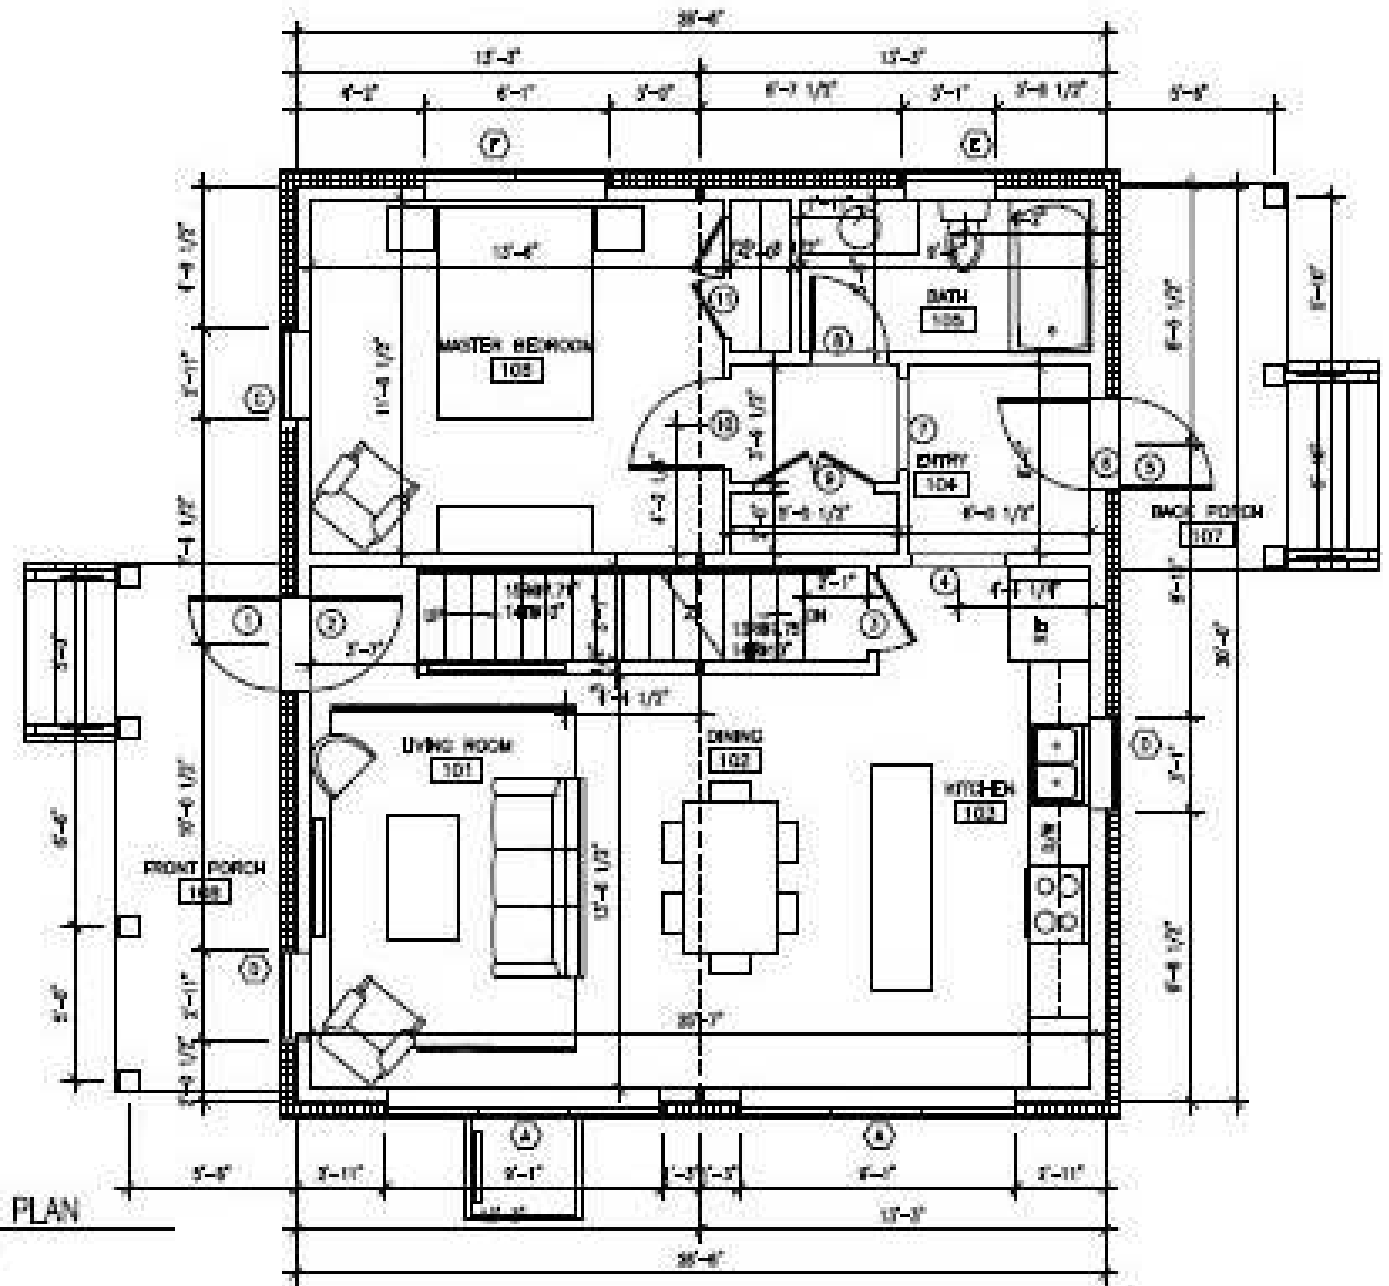

A200A

3 Bedroom Traditional

RACDC Salisbury Block

Ward Joyce Design + Pill-Maharam Architects


Scale

46 Deerfield Dr.


3/14/21

Montpelier, VT 802-522-0150

wardjoyce@hotmail.com

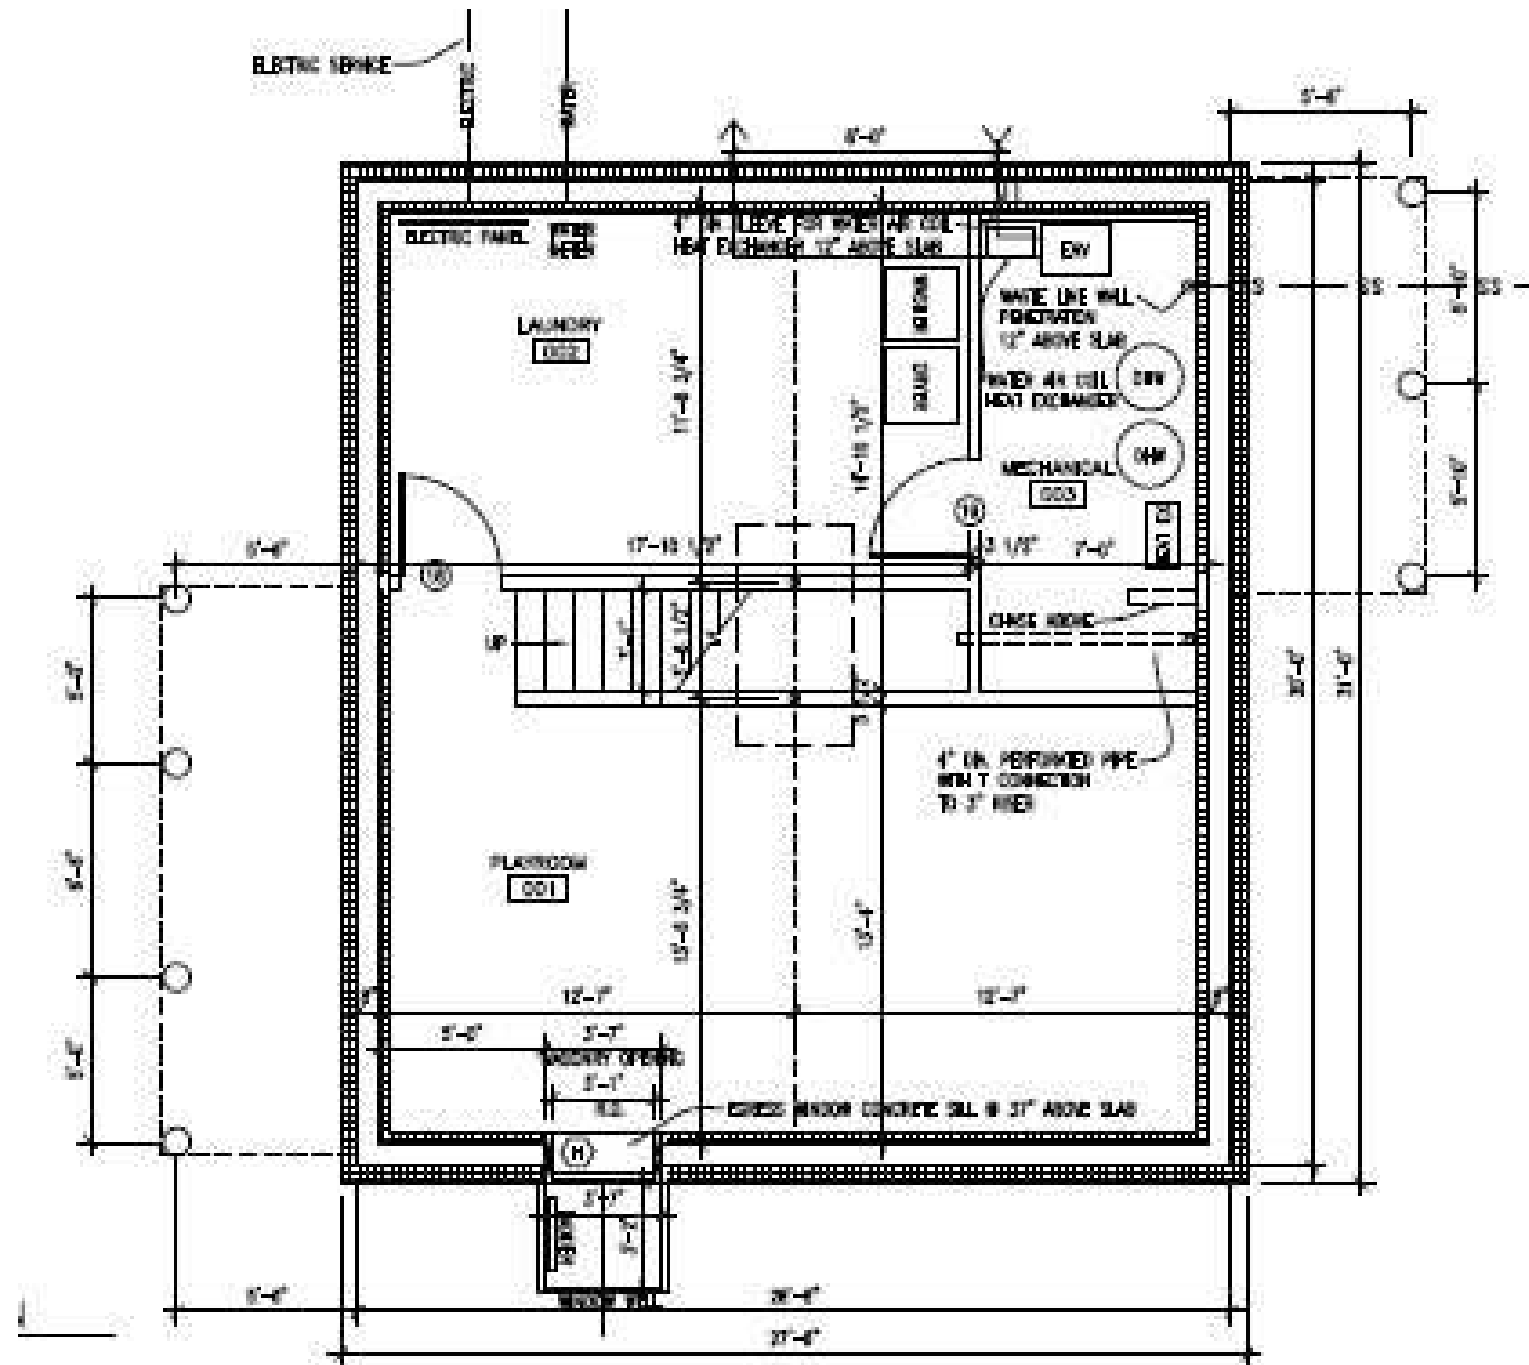

BASEMENT PLAN

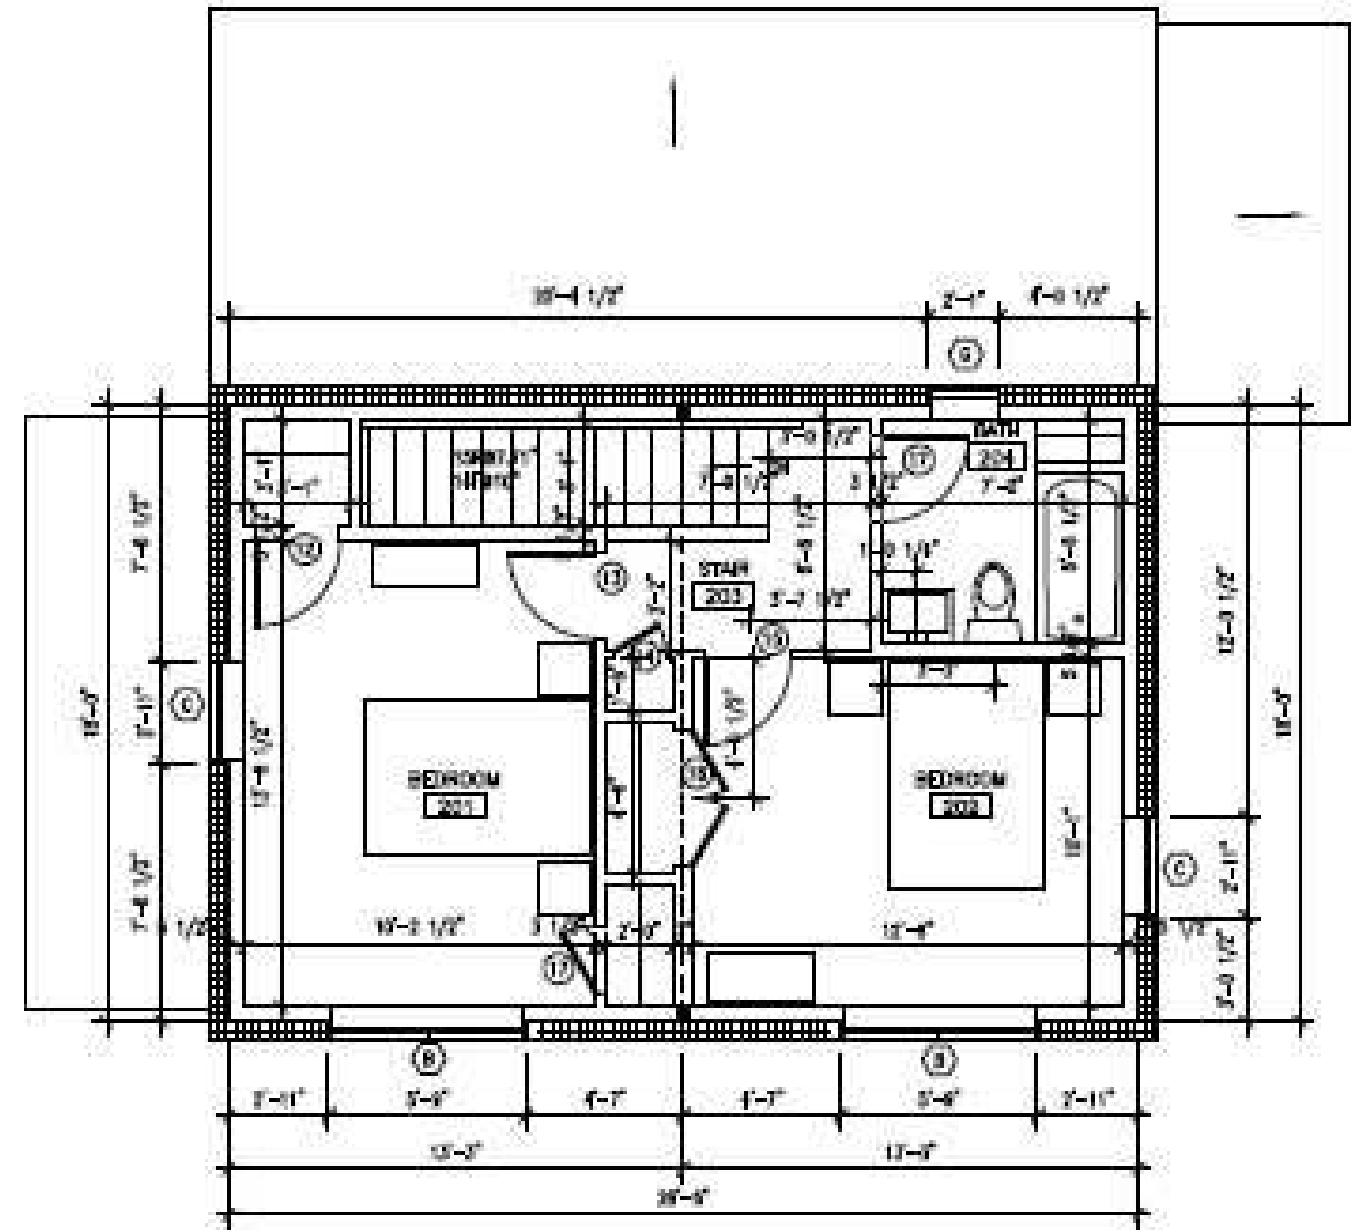

SECOND FLOOR PLAN

A200B

3 Bedroom Traditional

RACDC Salisbury Block

Ward Joyce Design + Pill-Maharam Architects

Scale

46 Deerfield Dr.

3/14/21

Montpelier, VT 802-522-0150

wardjoyce@hotmail.com




A WEST ELEVATION  
SCALE 1/4" = 1'-0"



B SOUTH ELEVATION  
SCALE 1/4" = 1'-0"



C EAST ELEVATION  
SCALE 1/4" = 1'-0"

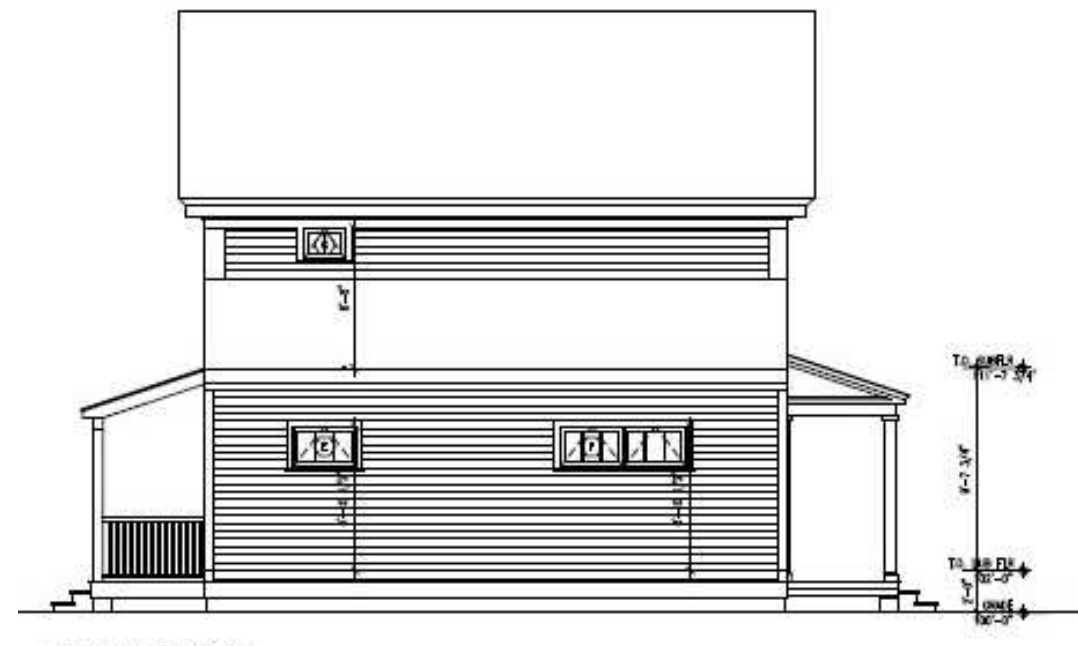


D NORTH ELEVATION  
SCALE 1/4" = 1'-0"

A200C 3 Bedroom Traditional

Scale  
3/14/21

RACDC Salisbury Block

Ward Joyce Design + Pill-Maharam Architects  
46 Deerfield Dr.  
Montpelier, VT 802-522-0150  
wardjoyce1@hotmail.com

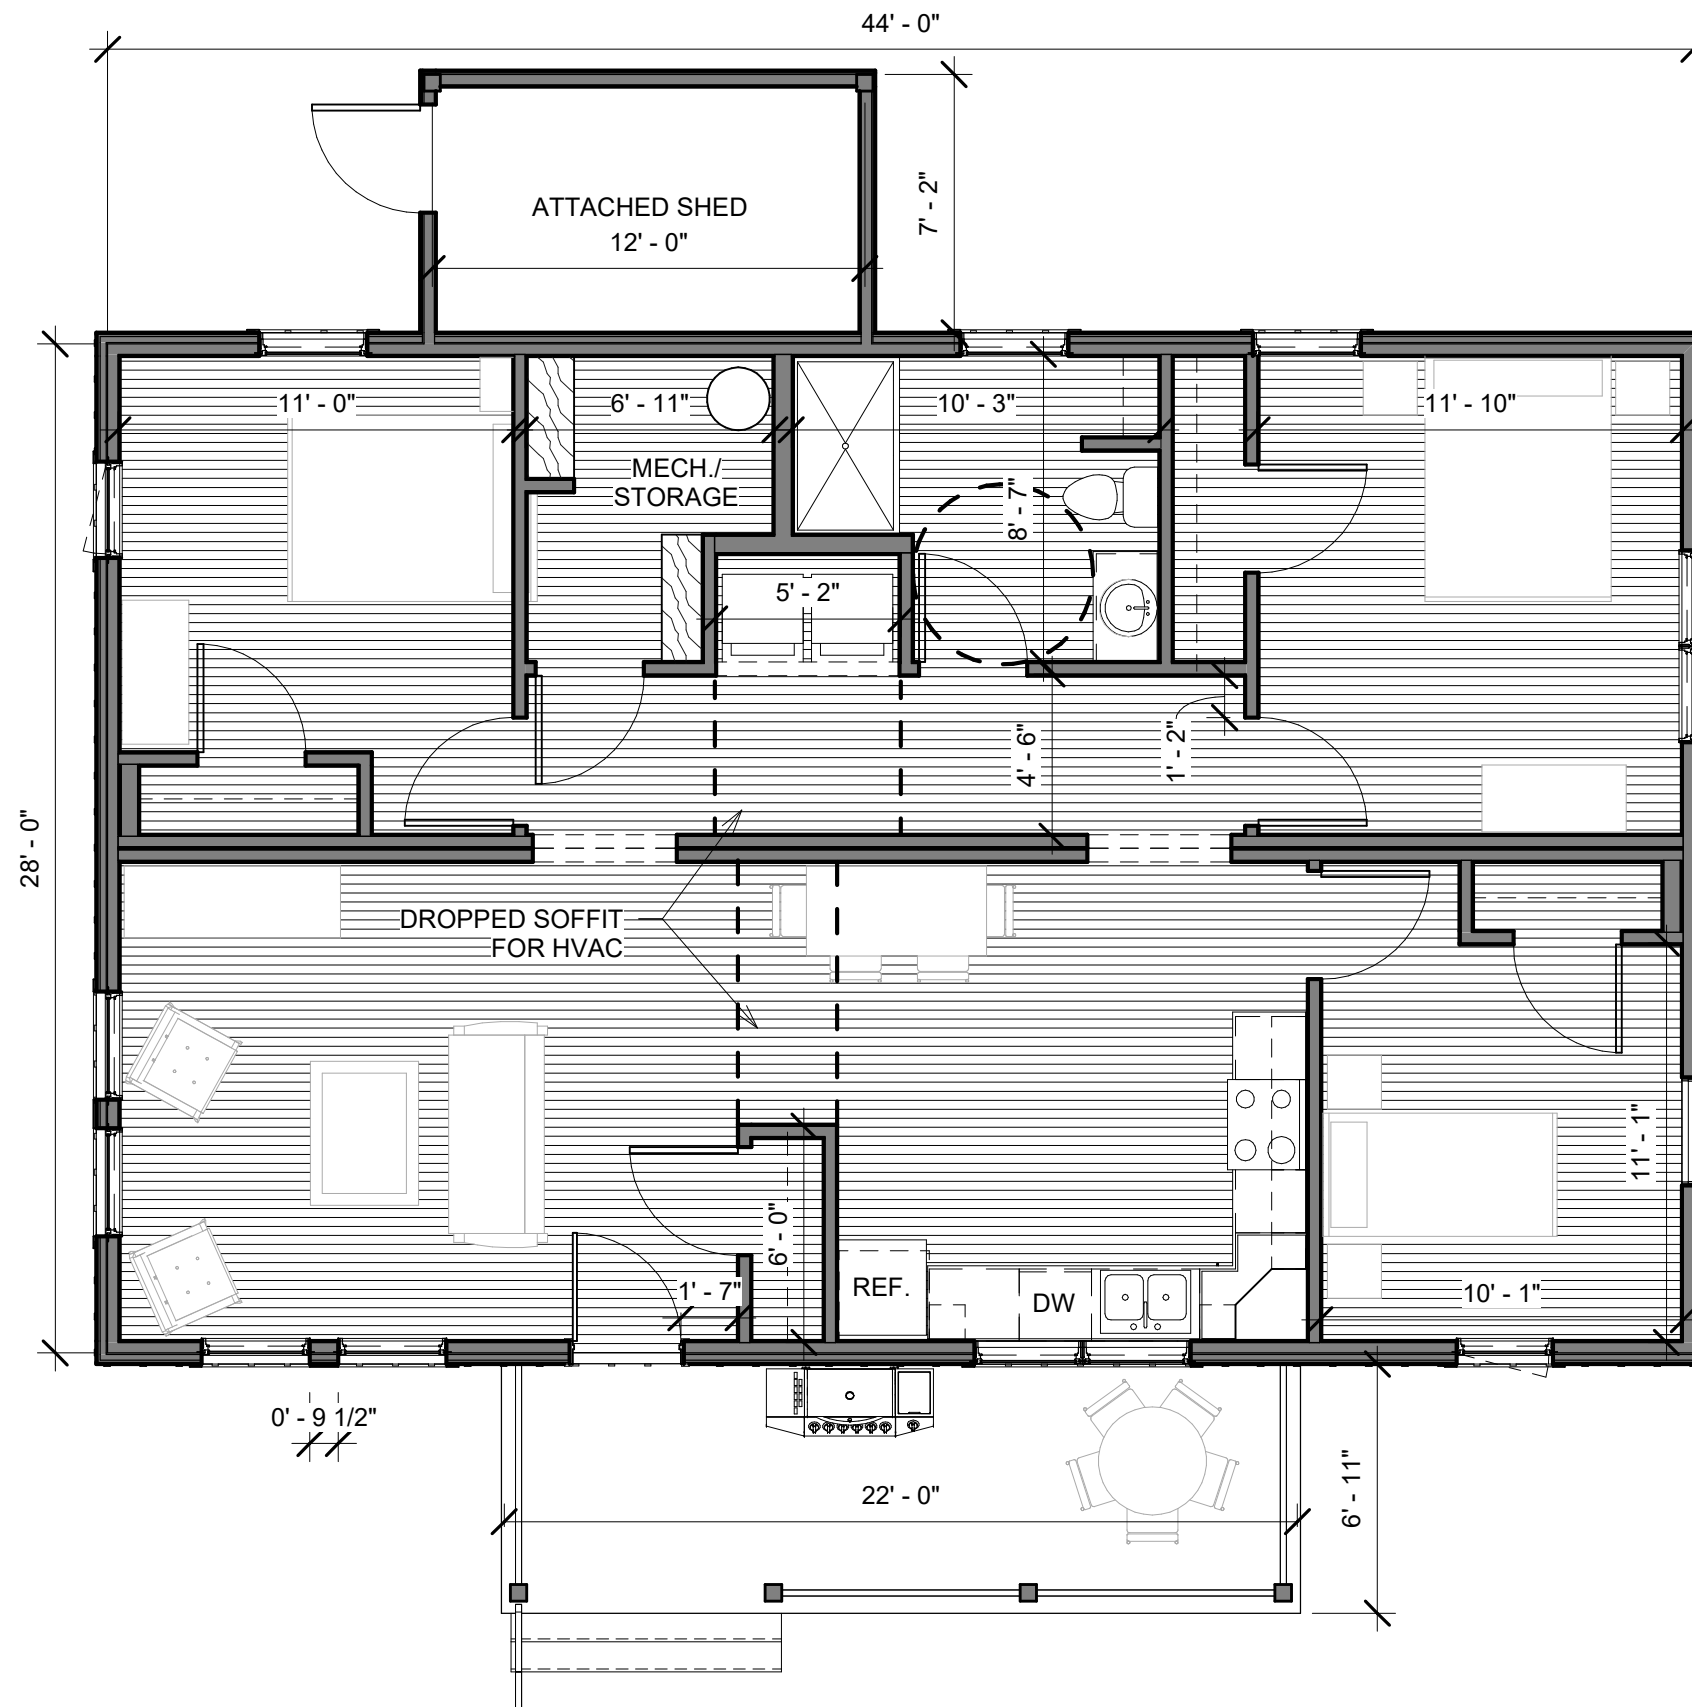

① Level 1 Proposed  
 3/16" = 1'-0"


A300A Bradford Plan

Scale 3/16" = 1'-0"


3/14/21

RACDC Salisbury Block  
 3 Bedroom Cape on 1 Level


Ward Joyce Design + Pill-Maharam Architects  
 46 Deerfield Dr.  
 Montpelier, VT 802-522-0150  
 wardjoyce1@hotmail.com

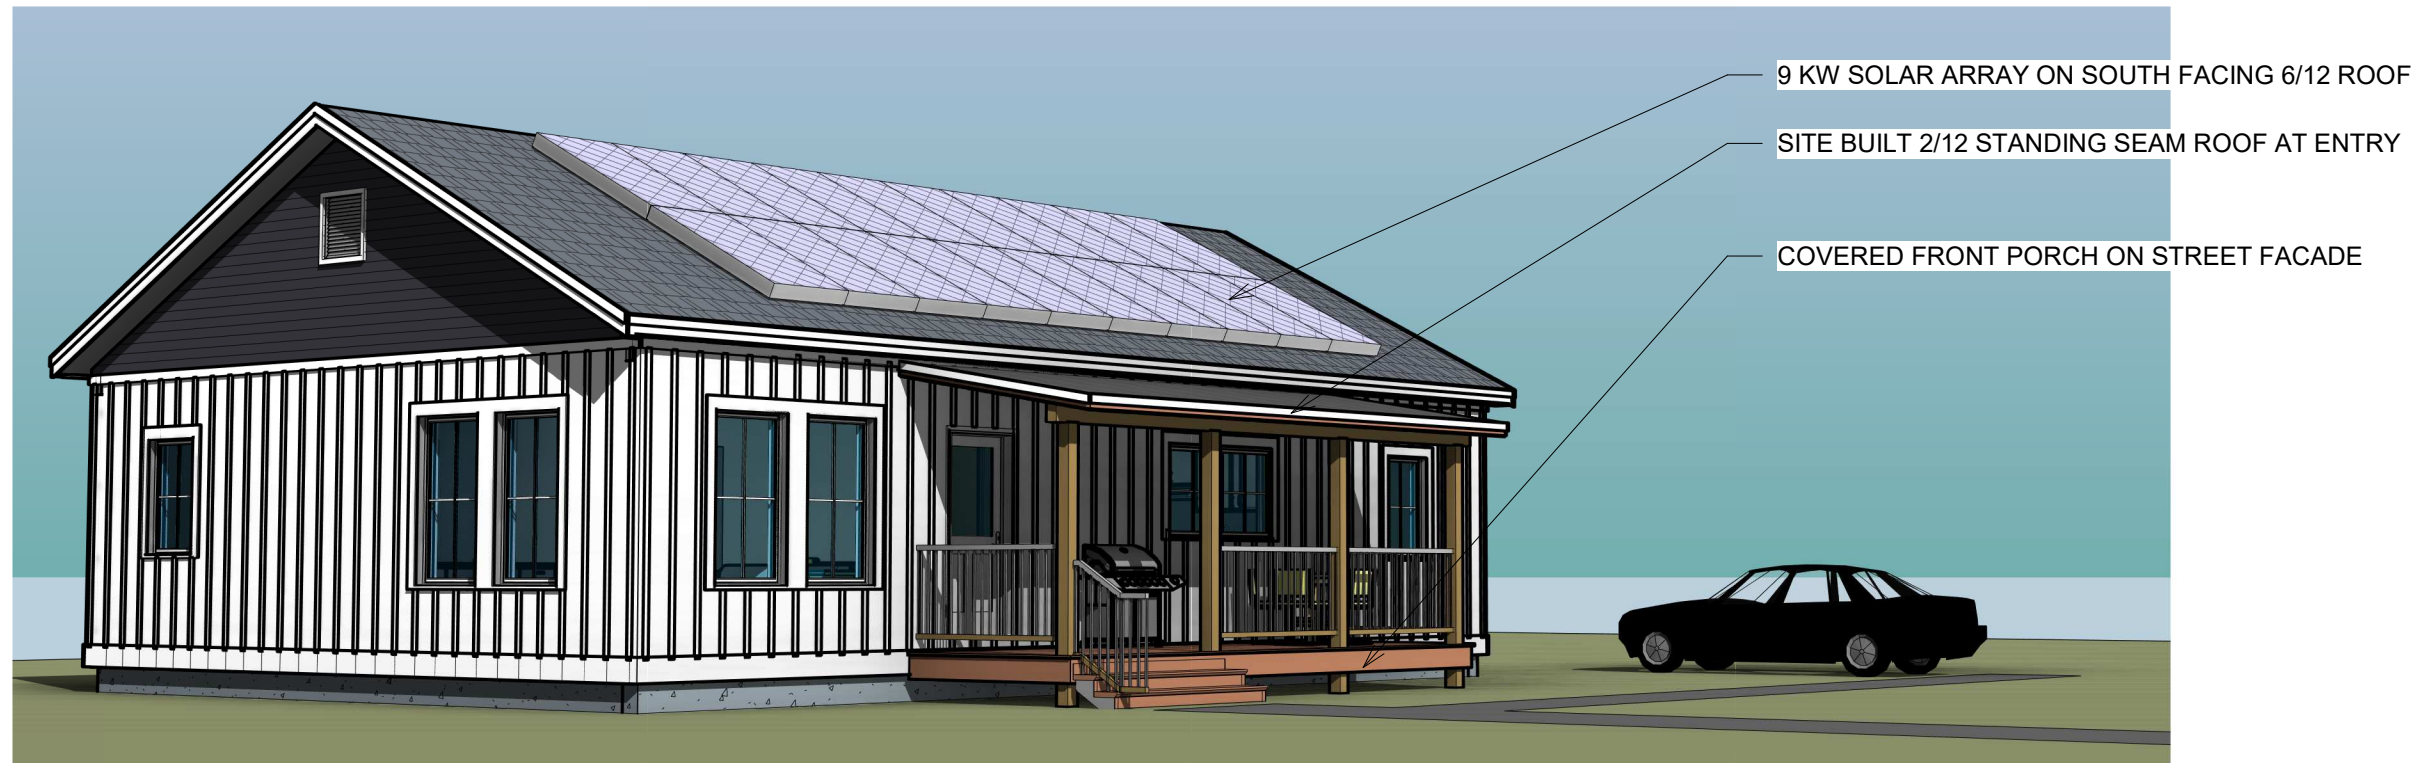

① Southwest View

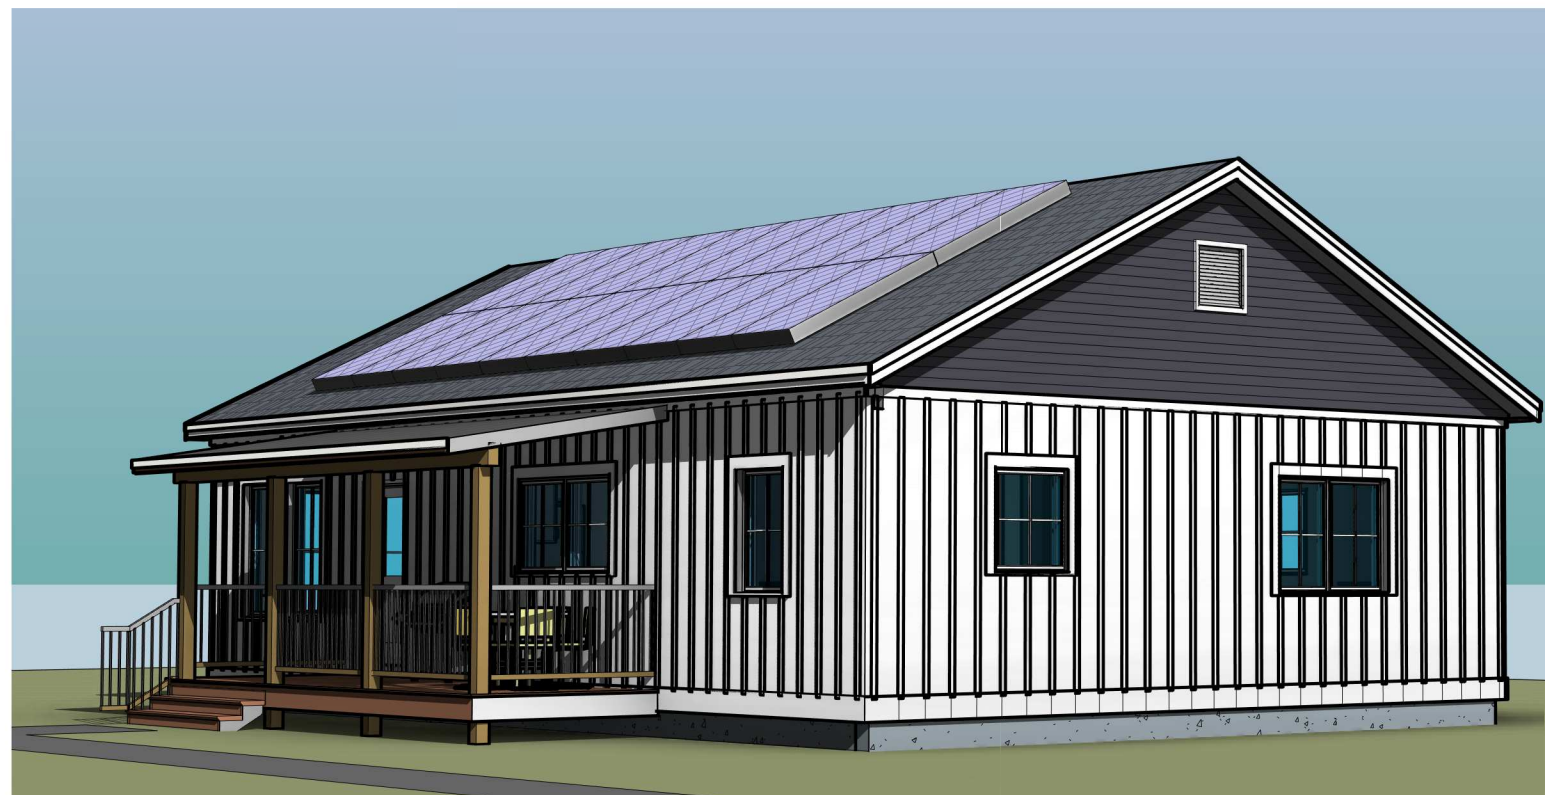

② Southeast View

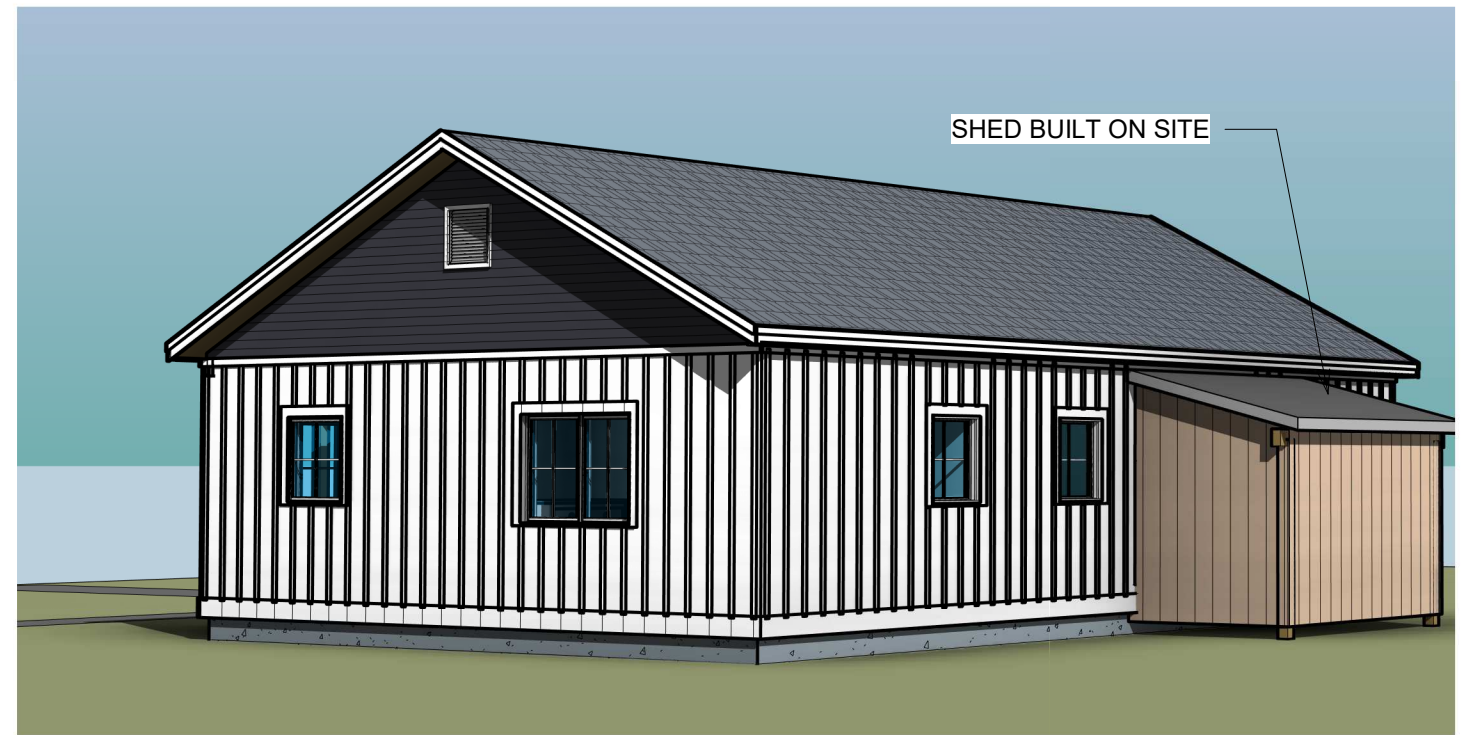

③ Northeast View

A300B

Bradford 3D Views

Scale

3/14/21

RACDC Salisbury Block

Model A: 3 Bedroom Cape



Ward Joyce Design + Pill-Maharam Architects

46 Deerfield Dr.

Montpelier, VT 802-522-0150

wardjoyce@hotmail.com



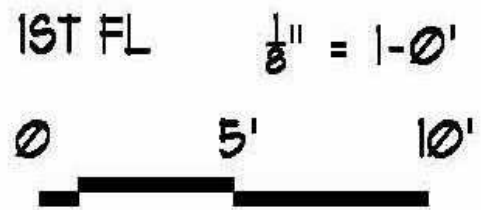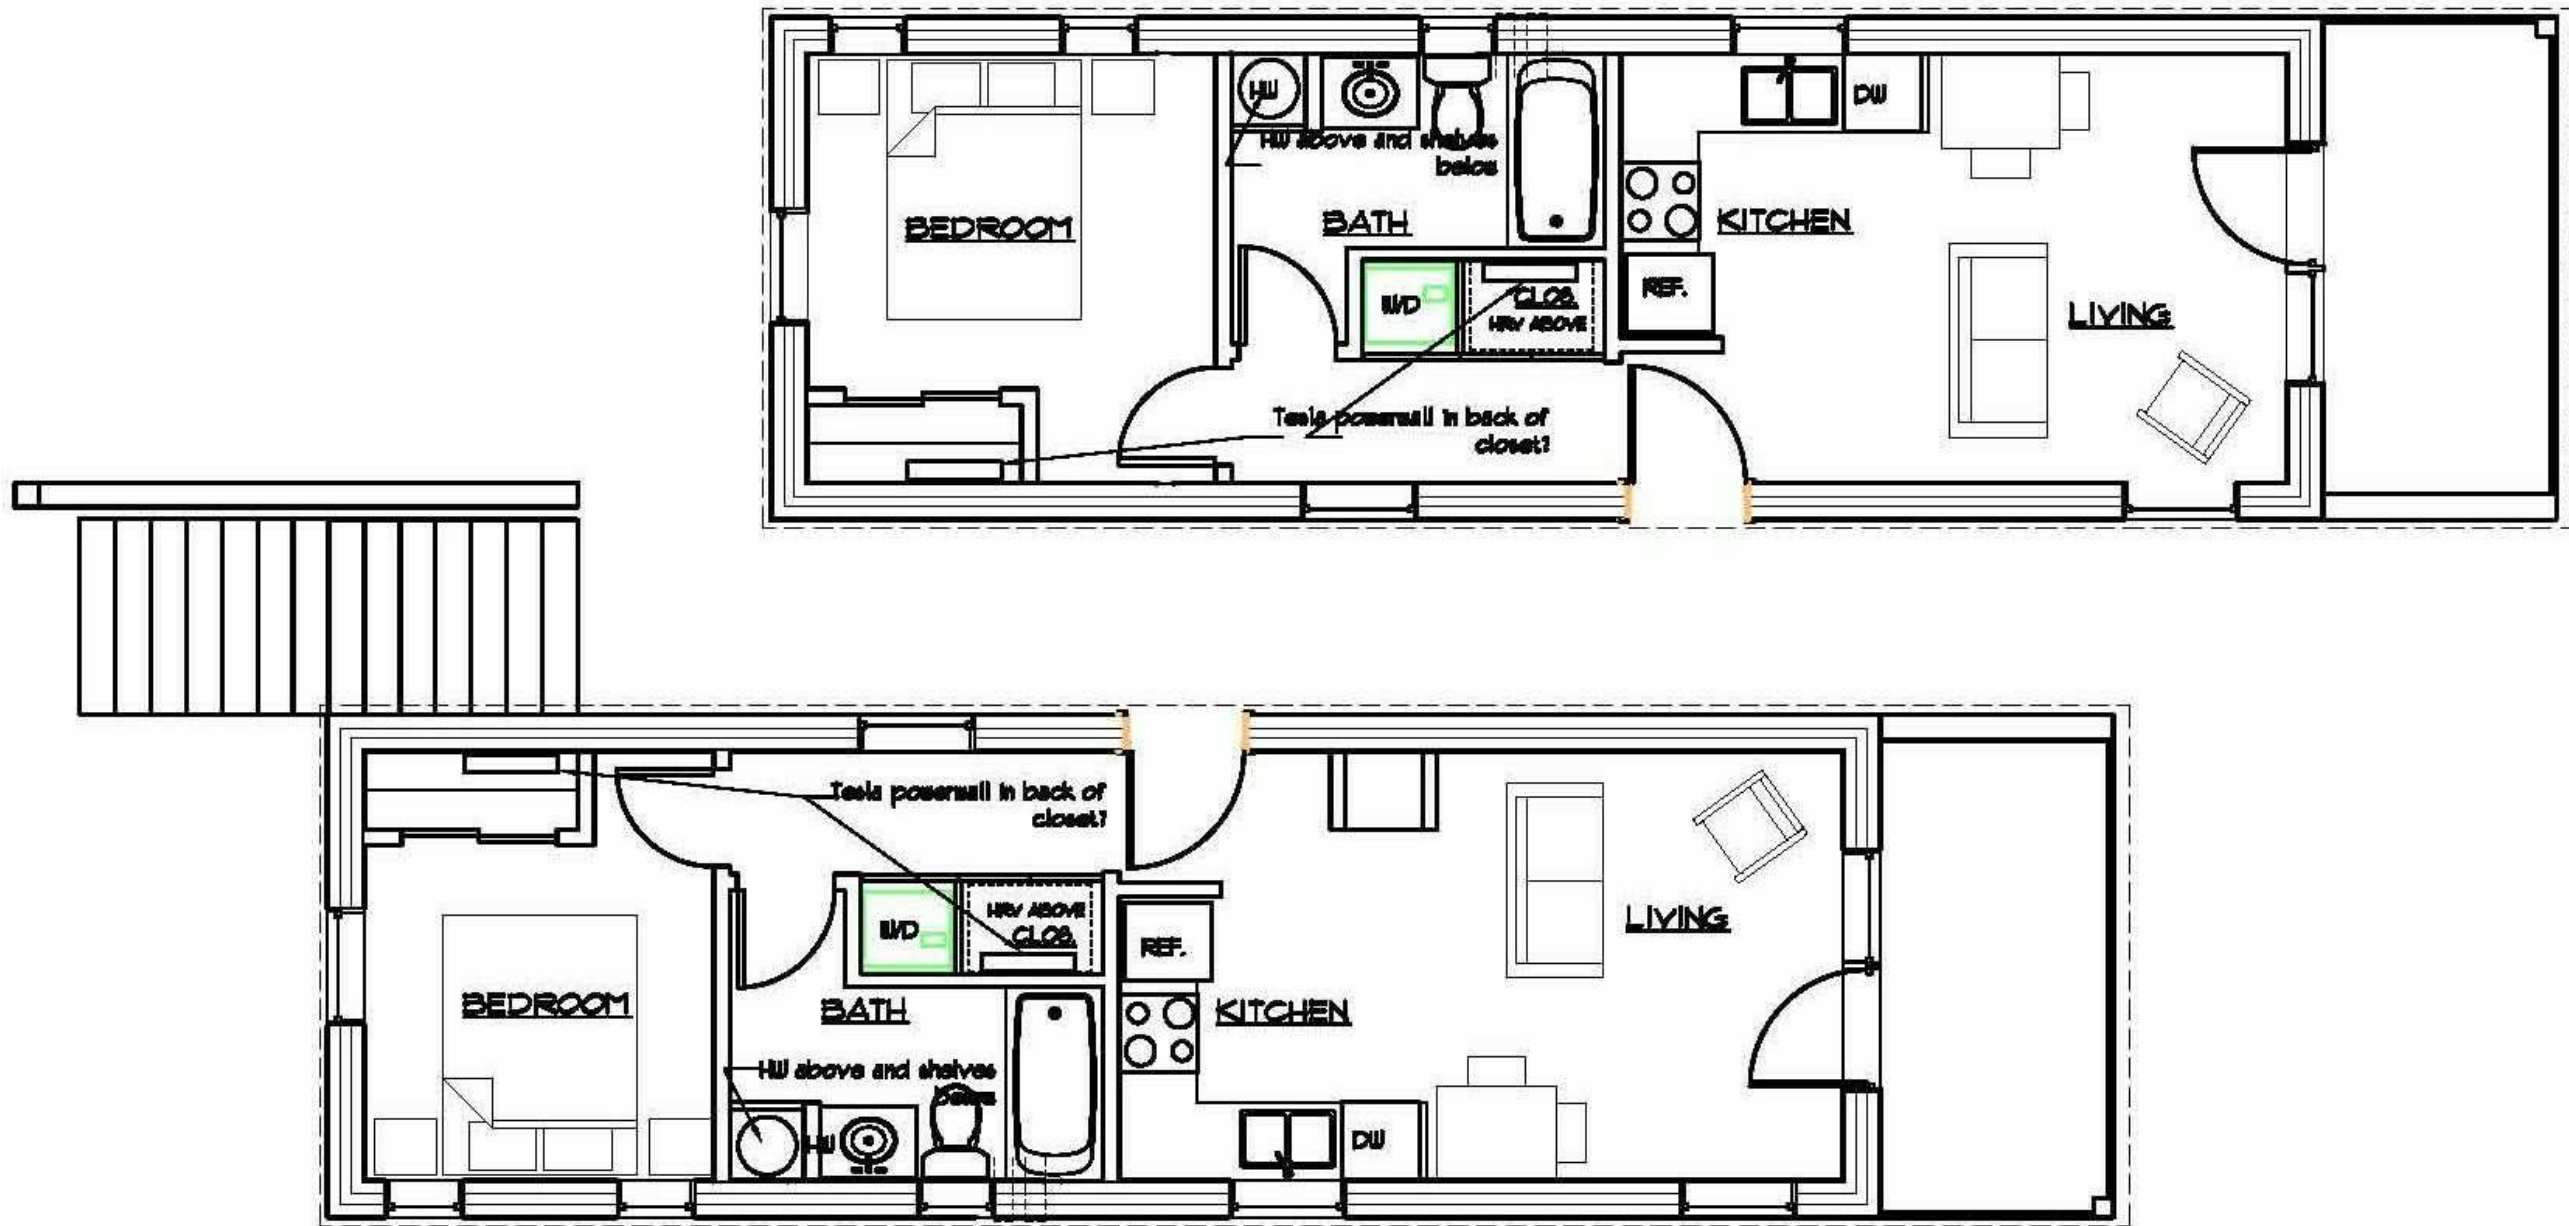

A400A      4-Plex Typ. Plans

Scale  
3/14/21

RACDC Salisbury Block  
4-Plex Unit

Ward Joyce Design + Pill-Maharam Architects  
46 Deerfield Dr.  
Montpelier, VT 802-522-0150  
wardjoyce1@hotmail.com



A400B

4-Plex Front View

RACDC Salisbury Block

4-Plex Unit

Ward Joyce Design + Pill-Maharam Architects

46 Deerfield Dr.

Montpelier, VT 802-522-0150

wardjoyce@hotmail.com

Scale

3/14/21



A400C

4-Plex Rear View

RACDC Salisbury Block

4-Plex Unit

Ward Joyce Design + Pill-Maharam Architects

46 Deerfield Dr.

Montpelier, VT 802-522-0150

wardjoyce@hotmail.com

Scale

3/14/21