

WINDOW SCHEDULE

Exh A1 - JH Window Schedul

SHR - SINGLE HUNG 3/4 HOUR FIRE RATED WINDOW W/ SCREEN
 DHT - DOUBLE HUNG TILT W/ SCREEN
 AWN - AWNING W/ 3/4 HOUR FIRE RATING & SCREEN
 FIX - PICTURE UNIT
 SLDR - OPERABLE SLIDER WINDOW UNIT W/ SCREEN

PF16 - PRIMARY FLOAT INSULATING GLASS W/ U-VALUE OF .24 OR BETTER
 XI6 - FIRE RATED INSULATED GLASS W/ 3/4 HOUR FIRE RATING


G.C. TO VERIFY ALL EXISTING WINDOW DIMENSIONS ON SITE PRIOR TO ORDERING NEW WINDOWS.

ALL INTERIOR WOOD WINDOW & DOOR TRIM TO REMAIN. IT IS ONLY TO BE REMOVED IF REQUIRED, AND THEN SALVAGED AND REPLACED TO MATCH AS PRIOR.

PROVIDE NEW STORM PANEL W/ INSULATING GLASS OF 24 OR BETTER OVER EXISTING FIXED WINDOW WITH LEADED GLASS

W/ WOOD INTERIOR TO MATCH EXISTING

W/ WOOD INTERIOR TO MATCH EXISTING

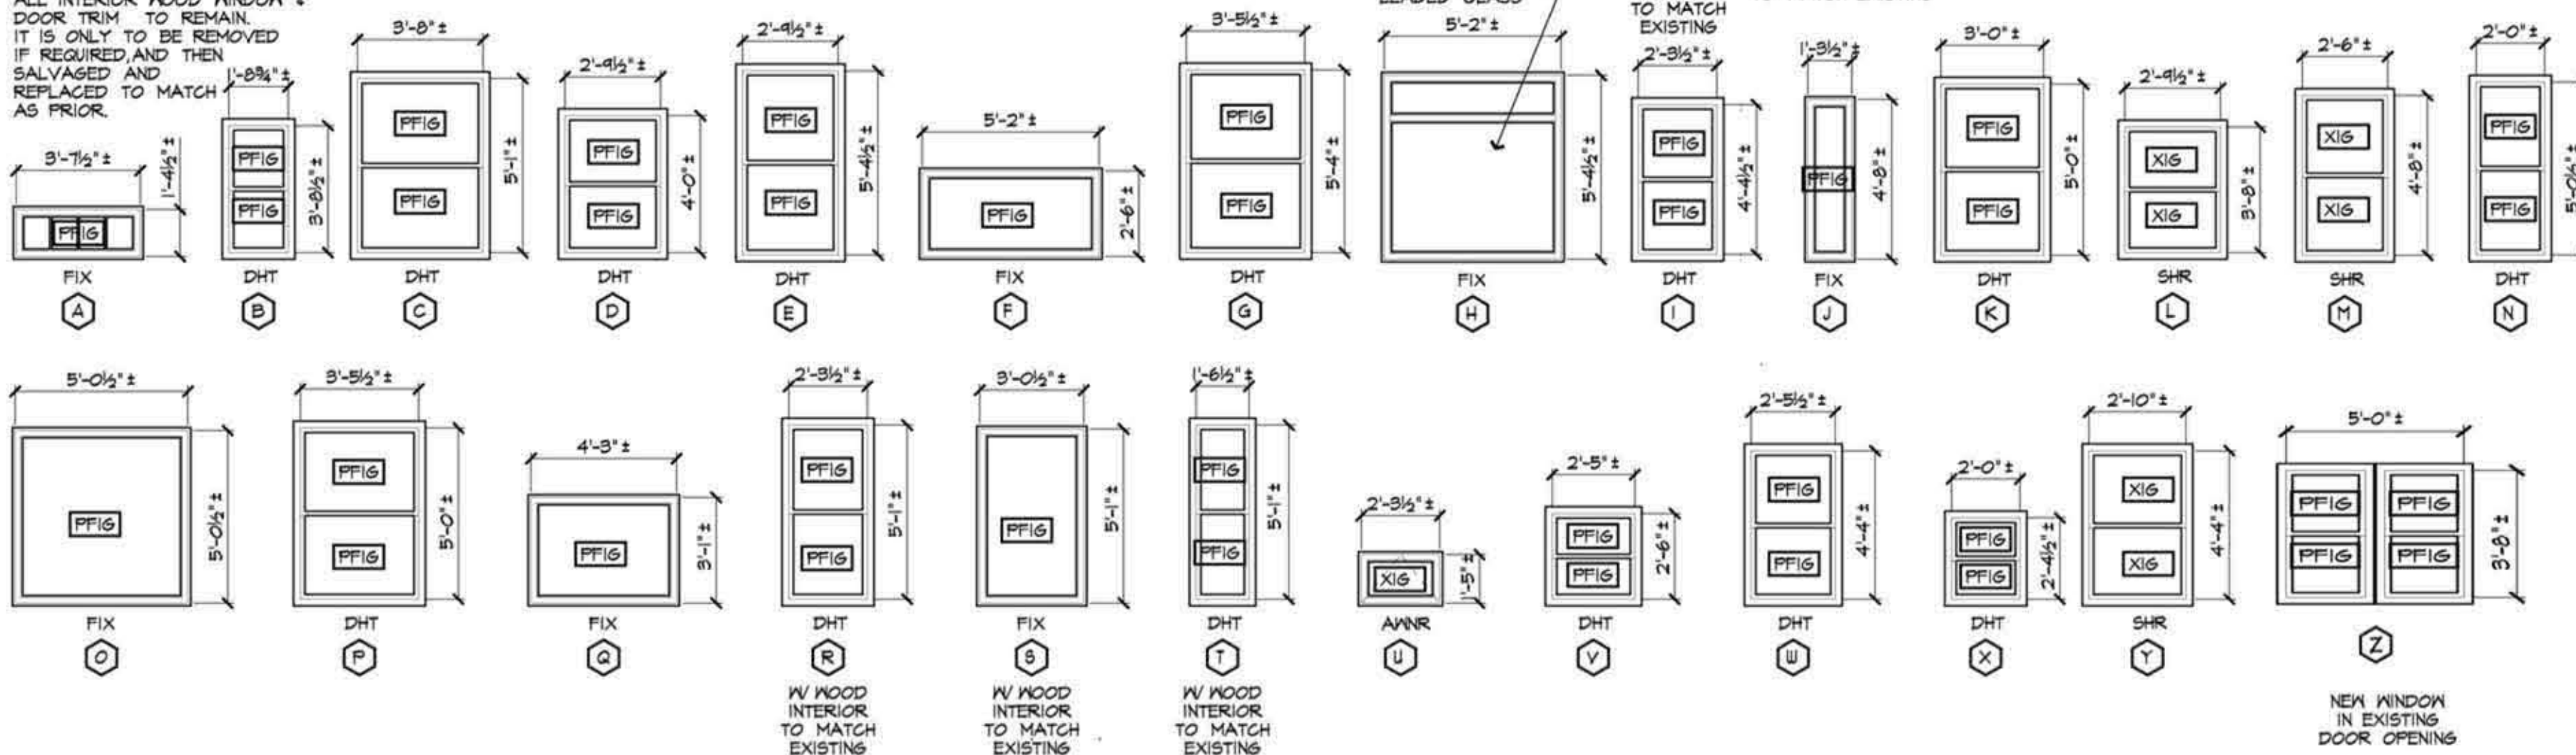

NOTE: S & T ARE MULLIONED UNITS

Location Number	Room	Fire Rating	Window			Size			Letter Designation	Priority	Remarks
			Type	Material	Finish	Width	Height	Thickness			
6	Basement			Fiberglass	TBD	3'7 1/2"	1'4 1/2"		A	Add-Alt	
102	dining room		double-hung	Fiberglass	TBD	2'8"	5'3 1/2"		E	Add-Alt	Including Green Screen Frames
103	dining room		fixed	Fiberglass	TBD	5'1 1/2"	2'5 1/2"		F	Add-Alt	Including Green Screen Frames
118	living room		double-hung	Fiberglass	TBD	3'4 1/2"	5'3 1/4"		G	Add-Alt	Including Green Screen Frames
119	living room		double-hung	Fiberglass	TBD	3'4 1/2"	5'3 1/4"		G	Add-Alt	Including Green Screen Frames
133	dining room		fixed	Fiberglass	TBD	5'1 1/2"	5'3 1/2"		H	Add-Alt	Including Green Screen Frames
134	dining room		double-hung	Fiberglass	TBD	2'8"	5'3 1/2"		E	Add-Alt	Including Green Screen Frames
138	Resident Wing ramp entry		double-hung	Fiberglass	TBD	2'3"	4'4 1/4"		I	Add-Alt	Including Green Screen Frames
139	Resident Wing ramp entry		double-hung	Fiberglass	TBD	1'3 1/4"	4'7 1/2"		J	Add-Alt	Including Green Screen Frames
140	Resident Wing ramp entry		double-hung	Fiberglass	TBD	1'3 1/4"	4'7 1/2"		J	Add-Alt	Including Green Screen Frames
141	Resident Wing ramp entry		double-hung	Fiberglass	TBD	2'3"	4'4 1/4"		I	Add-Alt	Including Green Screen Frames
156	Kitchen		double-hung	Fiberglass	White exterior, white interior	5'0"	3'8"		Z	Base	Current doorway will be filled in and replaced with mullioned double-hung windows 2 Wide, Integrity with an RO of 5'-0" W x 3'-8" H. 2 single units of RO is 2'-10-1/2".
201	room 209		double-hung	Fiberglass	TBD	2'8 1/2"	3'8"		L	Add-Alt	Including Green Screen Frames
202	room 209		double-hung	Fiberglass	TBD	2'8"	4'0"		D	Add-Alt	Including Green Screen Frames
203	room 209		double-hung	Fiberglass	TBD	2'8"	4'0"		D	Add-Alt	Including Green Screen Frames
204	sash office room 210		double-hung	Fiberglass	TBD	1'11"	5'0"		N	Add-Alt	Including Green Screen Frames
205	sash office room 210		fixed	Fiberglass	TBD	5'0"	4'11 1/2"		O	Add-Alt	Including Green Screen Frames
206	room 211		double-hung	Fiberglass	TBD	3'4 1/2"	6'0"		P	Add-Alt	Including Green Screen Frames
207	room 211		double-hung	Fiberglass	TBD	3'5"	5'0"		P	Add-Alt	Including Green Screen Frames
208	Wood Frame House stairwell		double-hung	Fiberglass	TBD	3'4 1/2"	5'0"		P	Add-Alt	Including Green Screen Frames
209	Wood Frame House stairwell		fixed	Fiberglass	TBD	4'2"	3'0"		Q	Add-Alt	Including Green Screen Frames
210	Wood Frame House stairwell		fixed	Fiberglass	TBD	4'4"	3'0"		Q	Add-Alt	Including Green Screen Frames
211	room 212		double-hung	Fiberglass	TBD	2'8 1/2"	5'0"		E	Add-Alt	Including Green Screen Frames
212	room 212		fixed	Fiberglass	TBD	5'0 1/2"	5'0"		H	Add-Alt	Including Green Screen Frames
213	room 212		double-hung	Fiberglass	TBD	2'8 1/2"	5'0"		E	Add-Alt	Including Green Screen Frames
218	Resident Wing stairwell		double-hung	Fiberglass	TBD	2'2 1/4"	5'0"		R	Add-Alt	Including Green Screen Frames
219	Resident Wing stairwell		double-hung	Fiberglass	TBD	1'5"	5'0"		T	Add-Alt	Including Green Screen Frames
220	Resident Wing stairwell		fixed	Fiberglass	TBD	2'11"	5'0"		S	Add-Alt	Including Green Screen Frames
221	Resident Wing stairwell		double-hung	Fiberglass	TBD	1'5"	5'0"		T	Add-Alt	Including Green Screen Frames
222	Resident Wing stairwell		double-hung	Fiberglass	TBD	2'2 1/4"	5'0"		R	Add-Alt	Including Green Screen Frames
223	room 204		double-hung	Fiberglass	White exterior, white interior	3'7"	5'1"		C	Base	
224	room 202		double-hung	Fiberglass	White exterior, white interior	3'7"	5'0"		C	Base	
225	room 202		double-hung	Fiberglass	White exterior, white interior	3'7"	5'0"		C	Base	
226	west hallway end		double-hung	Fiberglass	White exterior, white interior	2'11"	5'0"		K	Base	
227	room 201		double-hung	Fiberglass	White exterior, white interior	3'7"	5'0"		C	Base	
228	room 201		double-hung	Fiberglass	White exterior, white interior	3'7"	5'0"		C	Base	
229	bathroom between 201+203		double-hung	Fiberglass	White exterior, white interior	3'7"	5'0"		C	Base	
230	room 203		double-hung	Fiberglass	White exterior, white interior	3'7"	5'1"		C	Base	
231	room 205		double-hung	Fiberglass	White exterior, white interior	3'7"	5'1"		C	Base	
232	bathroom between 205+207		double-hung	Fiberglass	White exterior, white interior	2'3 1/4"	3'9"		B	Base	
233	bathroom between 205+207		double-hung	Fiberglass	White exterior, white interior	1'9 1/2"	3'9"		B	Base	
234	room 207		double-hung	Fiberglass	White exterior, white interior	3'6 1/2"	5'0"		C	Base	one old one new window
236	Fire Escape Window	insulated w/ 3/4 hour rating	double-hung	Fiberglass	White exterior, white interior	2'8 1/2"	3'8"		L	Add-Alt	
237	room 209	insulated w/ 3/4 hour rating	double-hung	Fiberglass	White exterior, white interior	2'5 1/2"	4'7 1/2"		M	Add-Alt	

JOSLYN HOUSE
 ENERGY RETROFIT
 RANDOLPH, VERMONT



BLACK RIVER DESIGN
 71 MAIN STREET
 MONTPELIER VERMONT 05602

REVISIONS
 APRIL 7, 2011
 Revised by RACDC
 7/16/2018

WINDOW, DOOR & FINISH SCHEDULES
 SCALE NOT TO SCALE
 DATE SEPT. 24, 2010
 DRAWN BY ZRB, TAM
 CHECKED BY TAM