



PAINT EXISTING WINDOW GLASS BLACK & SPRAY FOAM ON INSIDE FACE OF WINDOW; SPRAY FOAM BY OTHERS

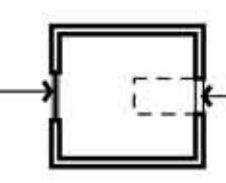

REMOVE EXISTING DUCTWORK & WALL LOUVER. INFILL EXTERIOR WALL W/ 2X FRAMING. SPRAY FOAM, SHEATHING & SIDING. SPRAY FOAM BY OTHERS


1 SUB ATTIC @ ELEVATOR
SCALE: 1/8" = 1'-0"

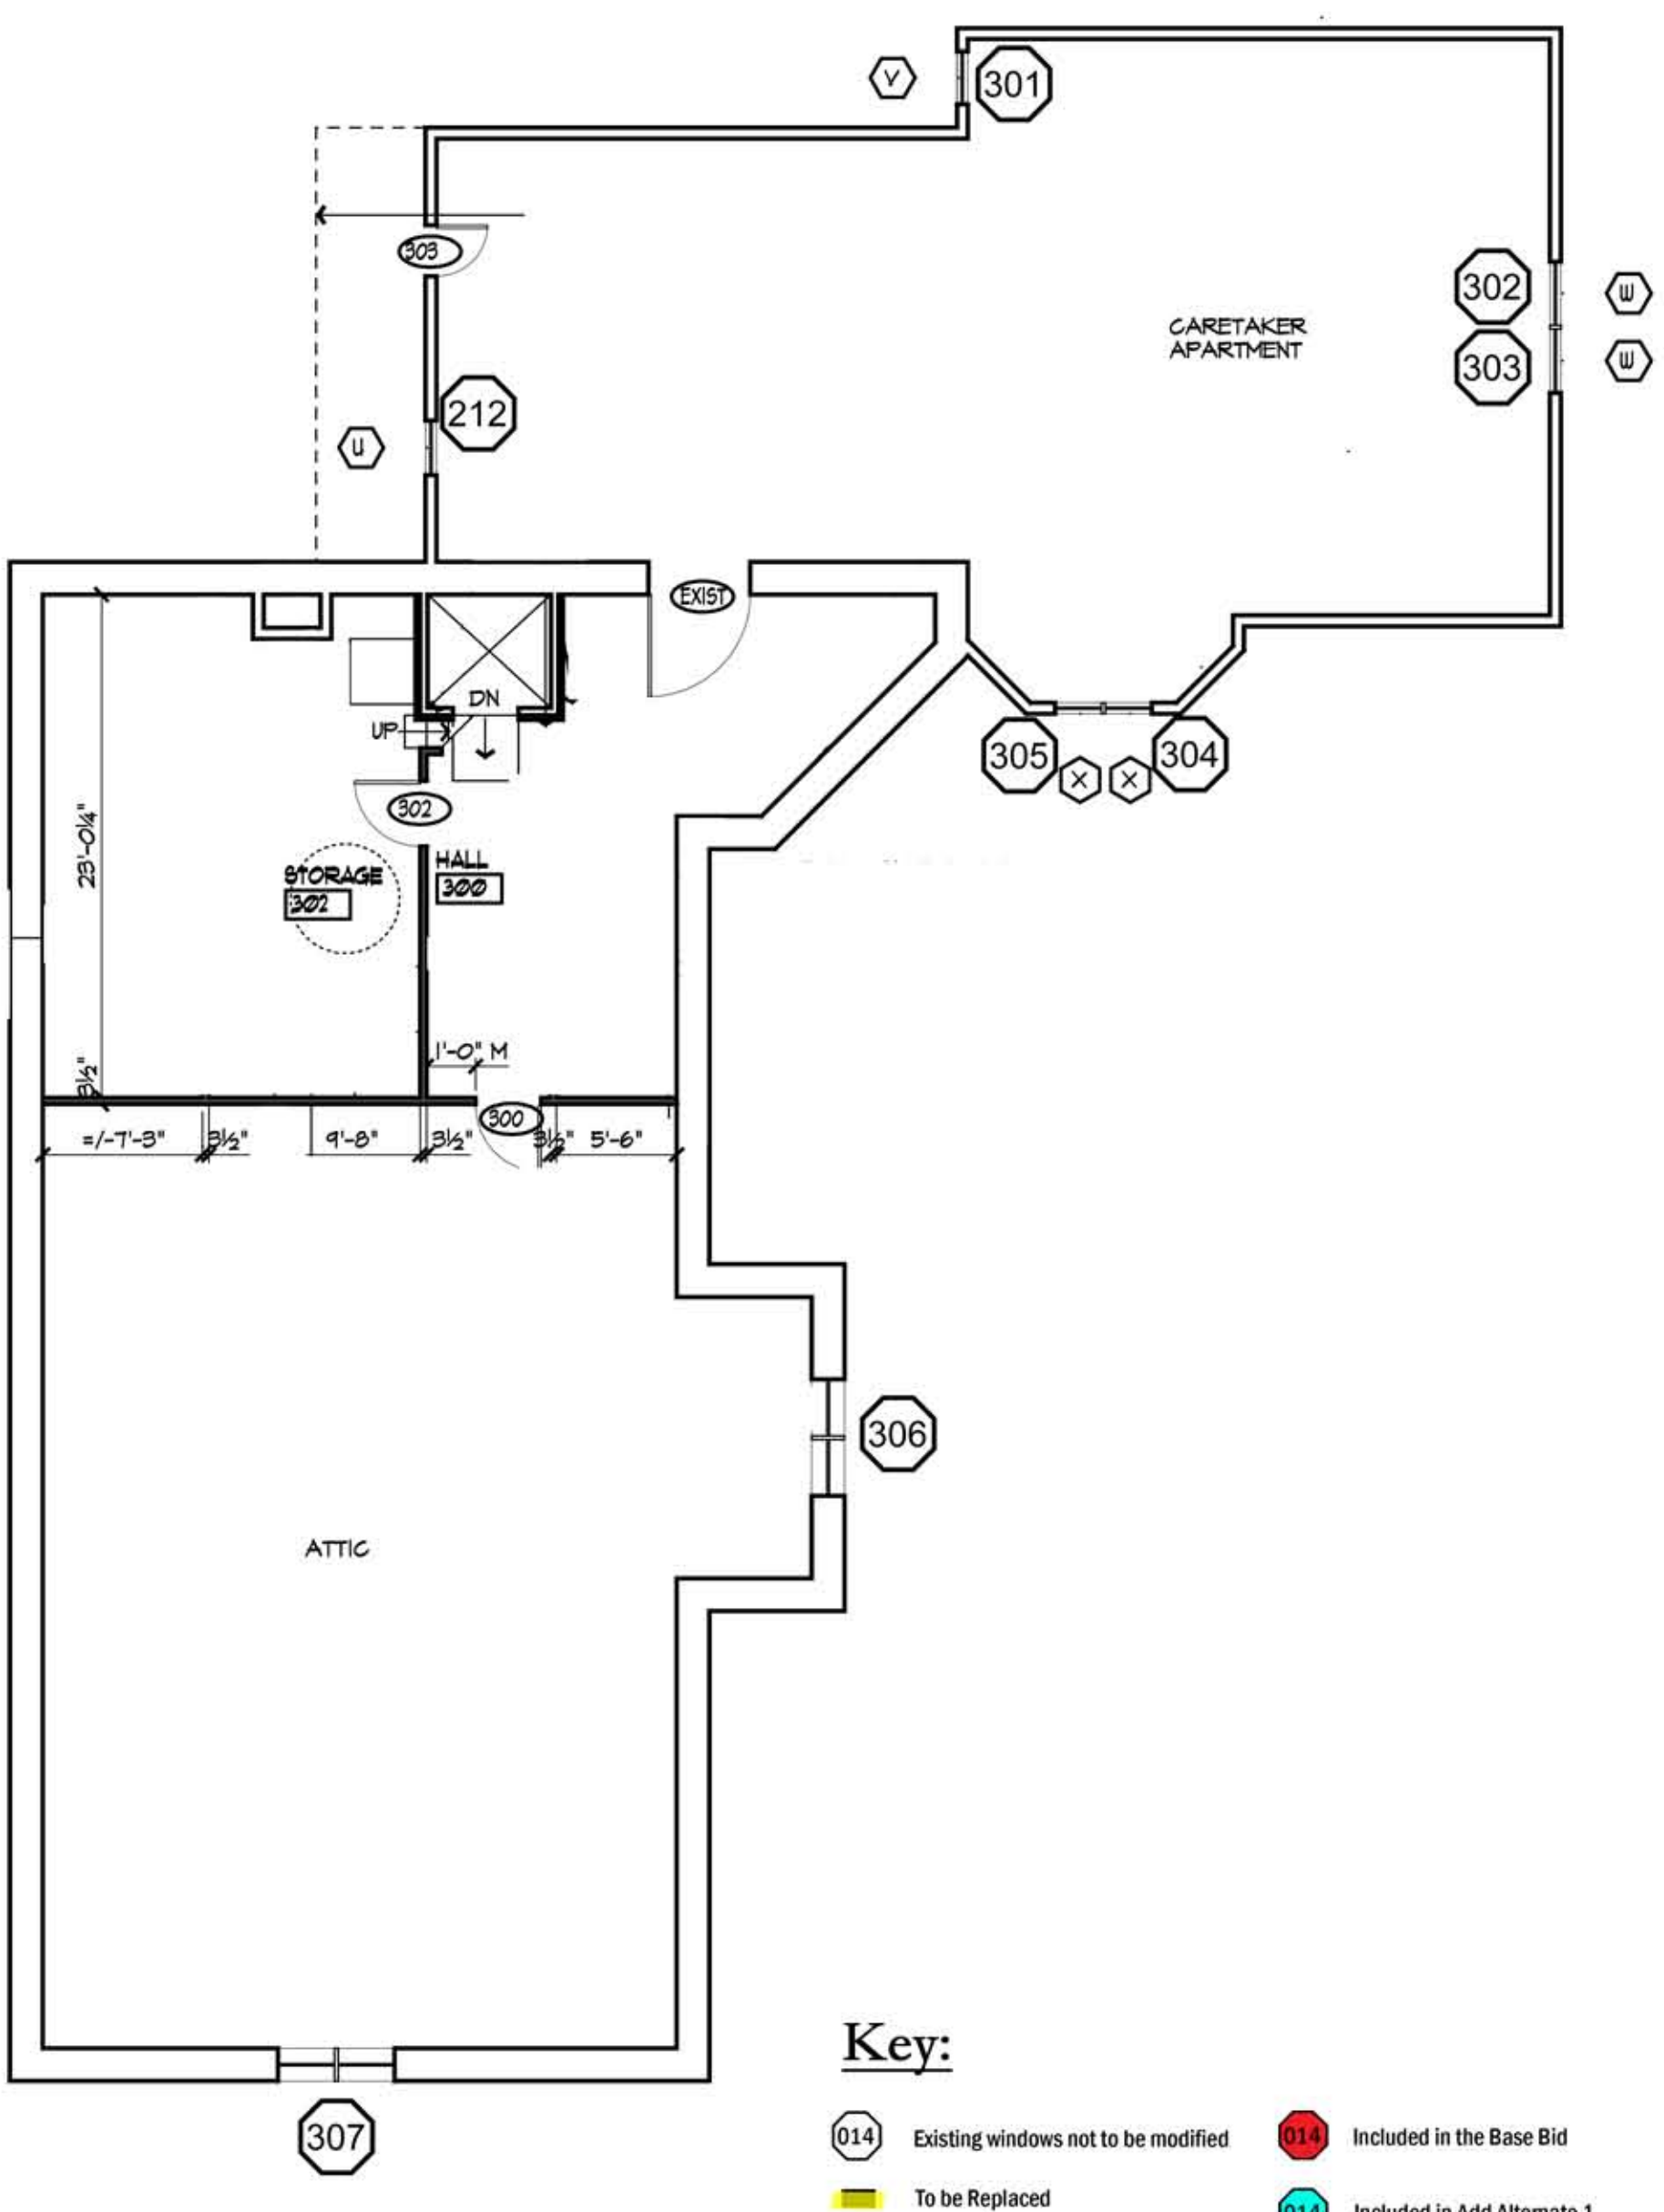

1 ATTIC LEVEL
SCALE: 1/8" = 1'-0"

Key:

- 014 Existing windows not to be modified
- To be Replaced
- 014 Included in the Base Bid
- 014 Included in Add Alternate 1

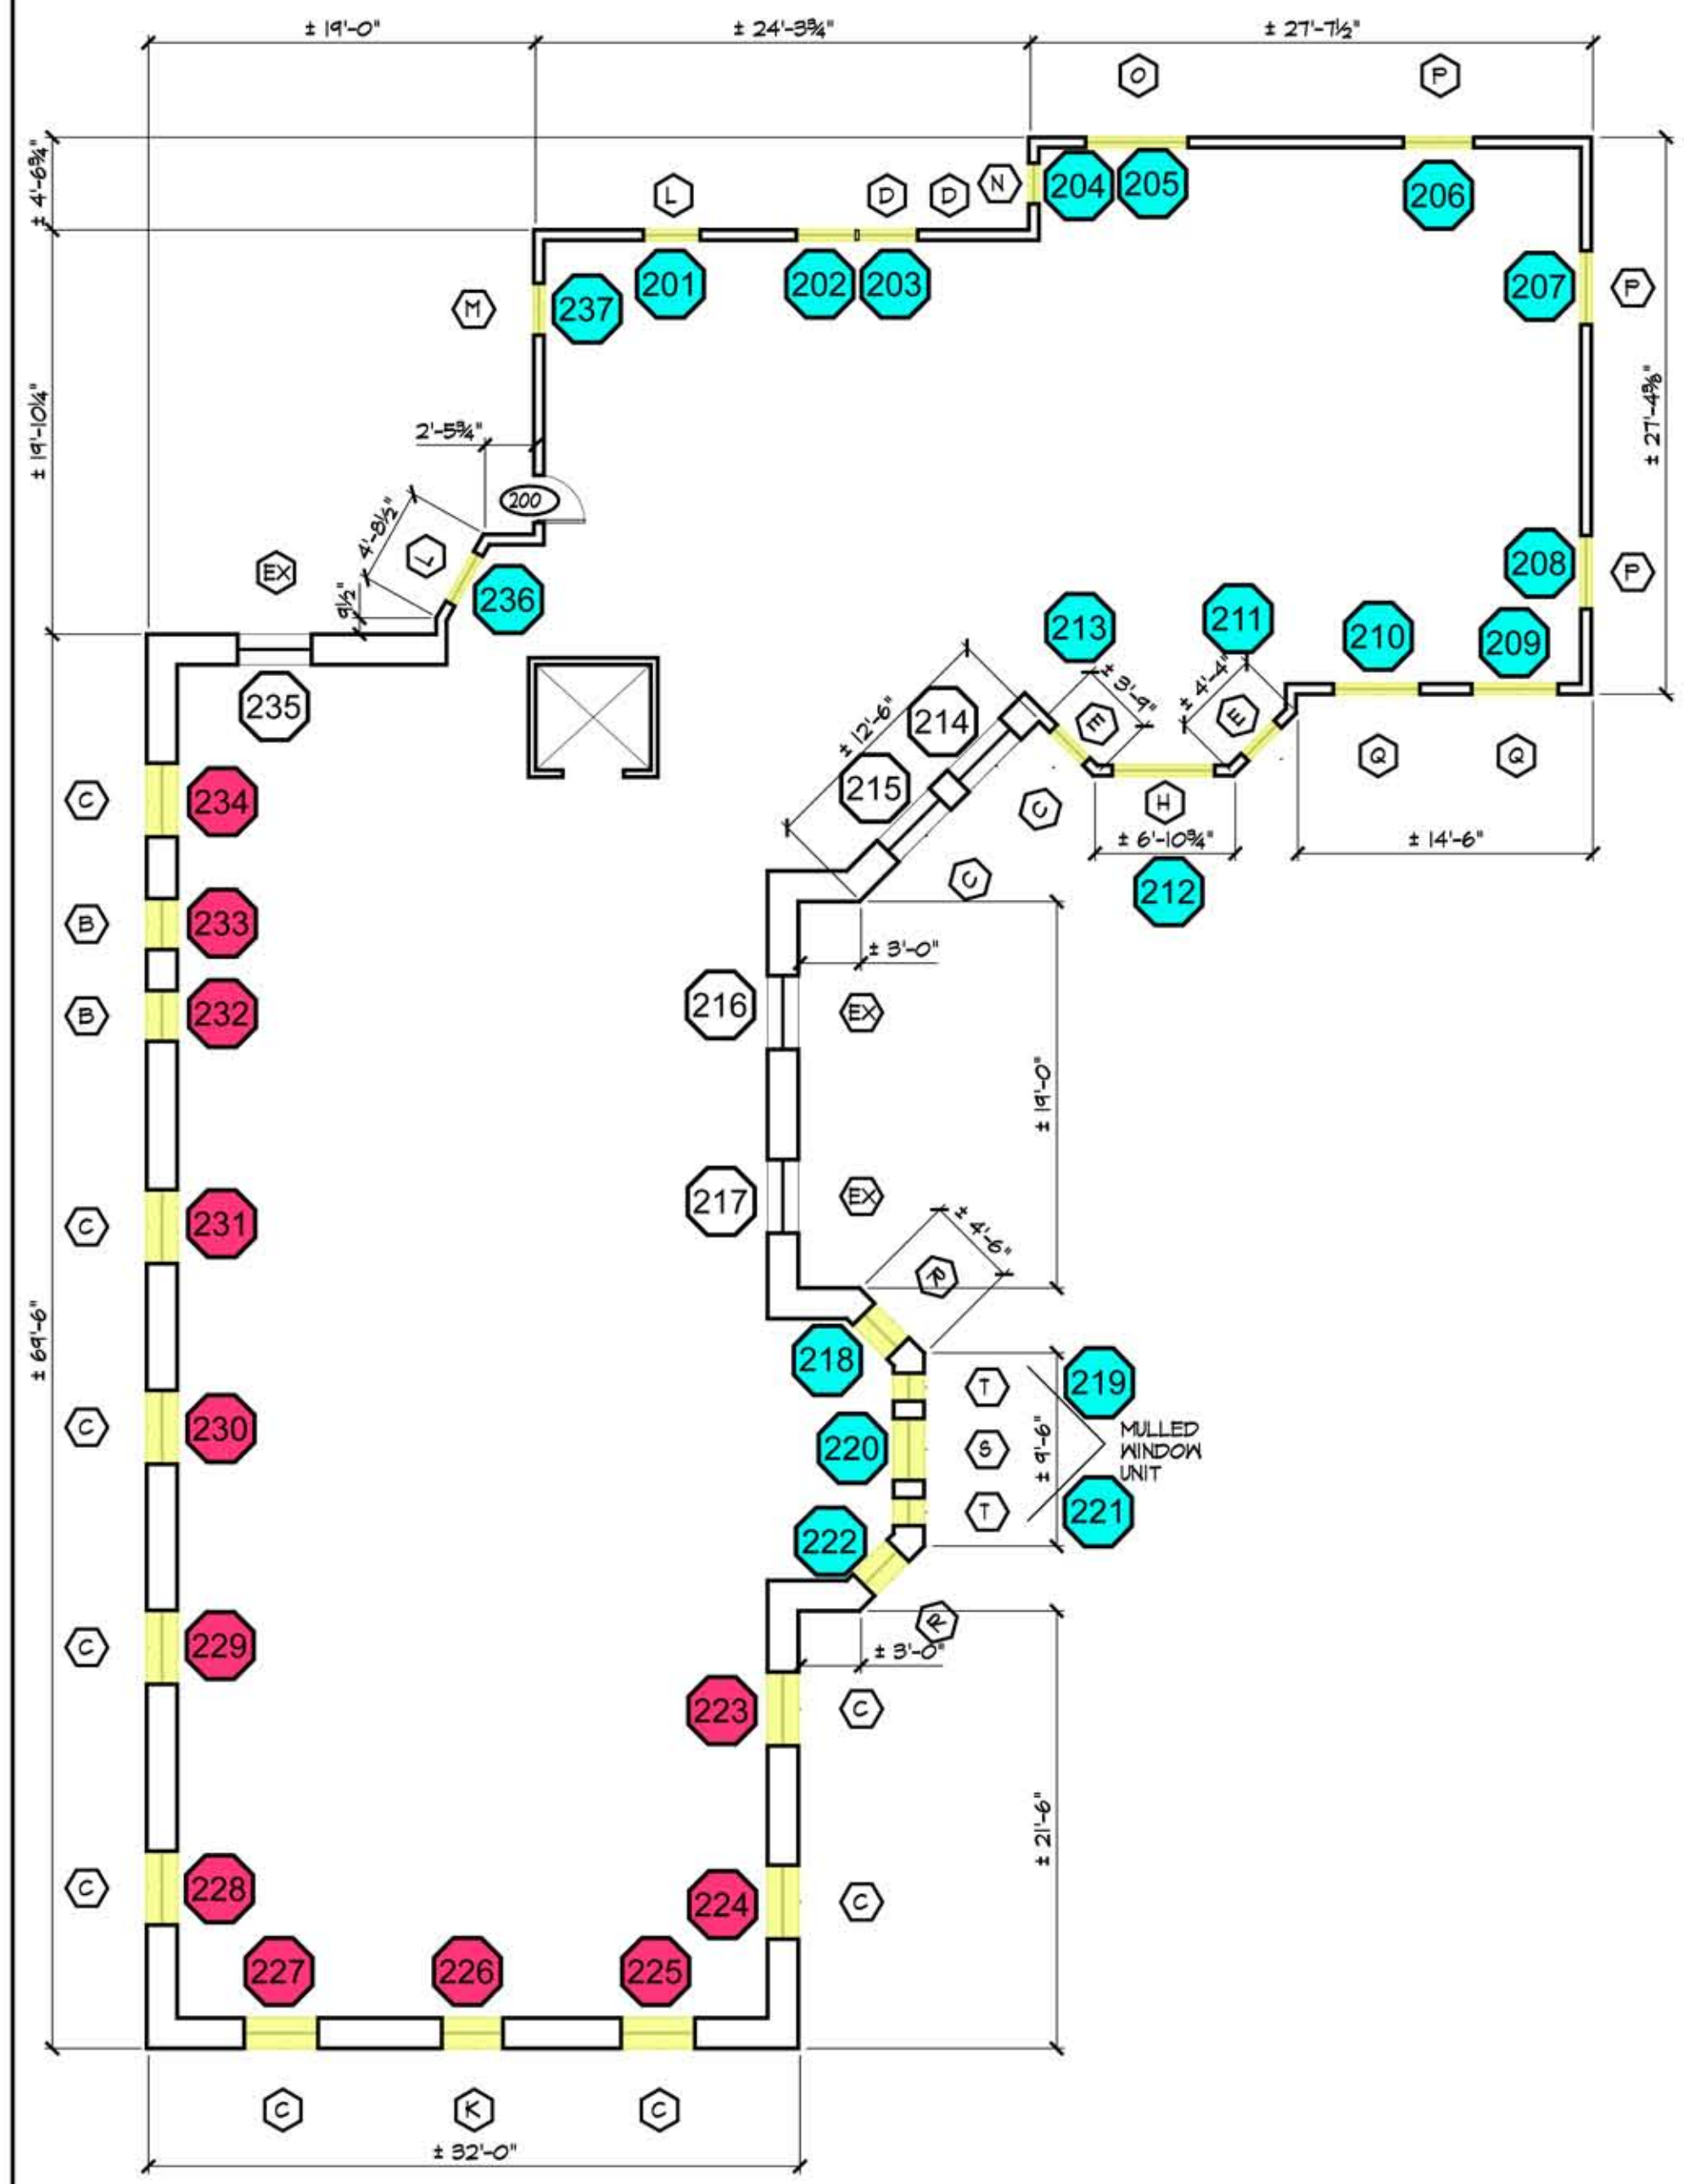

2 SECOND LEVEL
SCALE: 1/8" = 1'-0"

JOSLYN HOUSE
ENERGY RETROFIT
RANDOLPH, VERMONT



BLACK RIVER DESIGN
73 MAIN STREET
MONTPELIER VERMONT 05602

REVISIONS
APRIL 7, 2011
RACDC Edits 7/6/2018

SECOND FLOOR AND ATTIC PLANS
SCALE 1/8" = 1'-0"
DATE SEPT. 24, 2010
DRAWN BY ZRB, TAM
CHECKED BY TAM